



0 10 100
Millimetres

- SS Finish Alu. L Profile
- SS Finish Alu. Top Rail
- SS 304 Hinge
- SS Finish Alu. U Profile
- SS Finish Alu. h Profile
- 900x1810mm Handicap Door
- SS 304 Indicator Lock
- SS 304 Handle
- 605x1810mm Door
- End Front Panel
- Center Front Panel
- SS 304 Leg

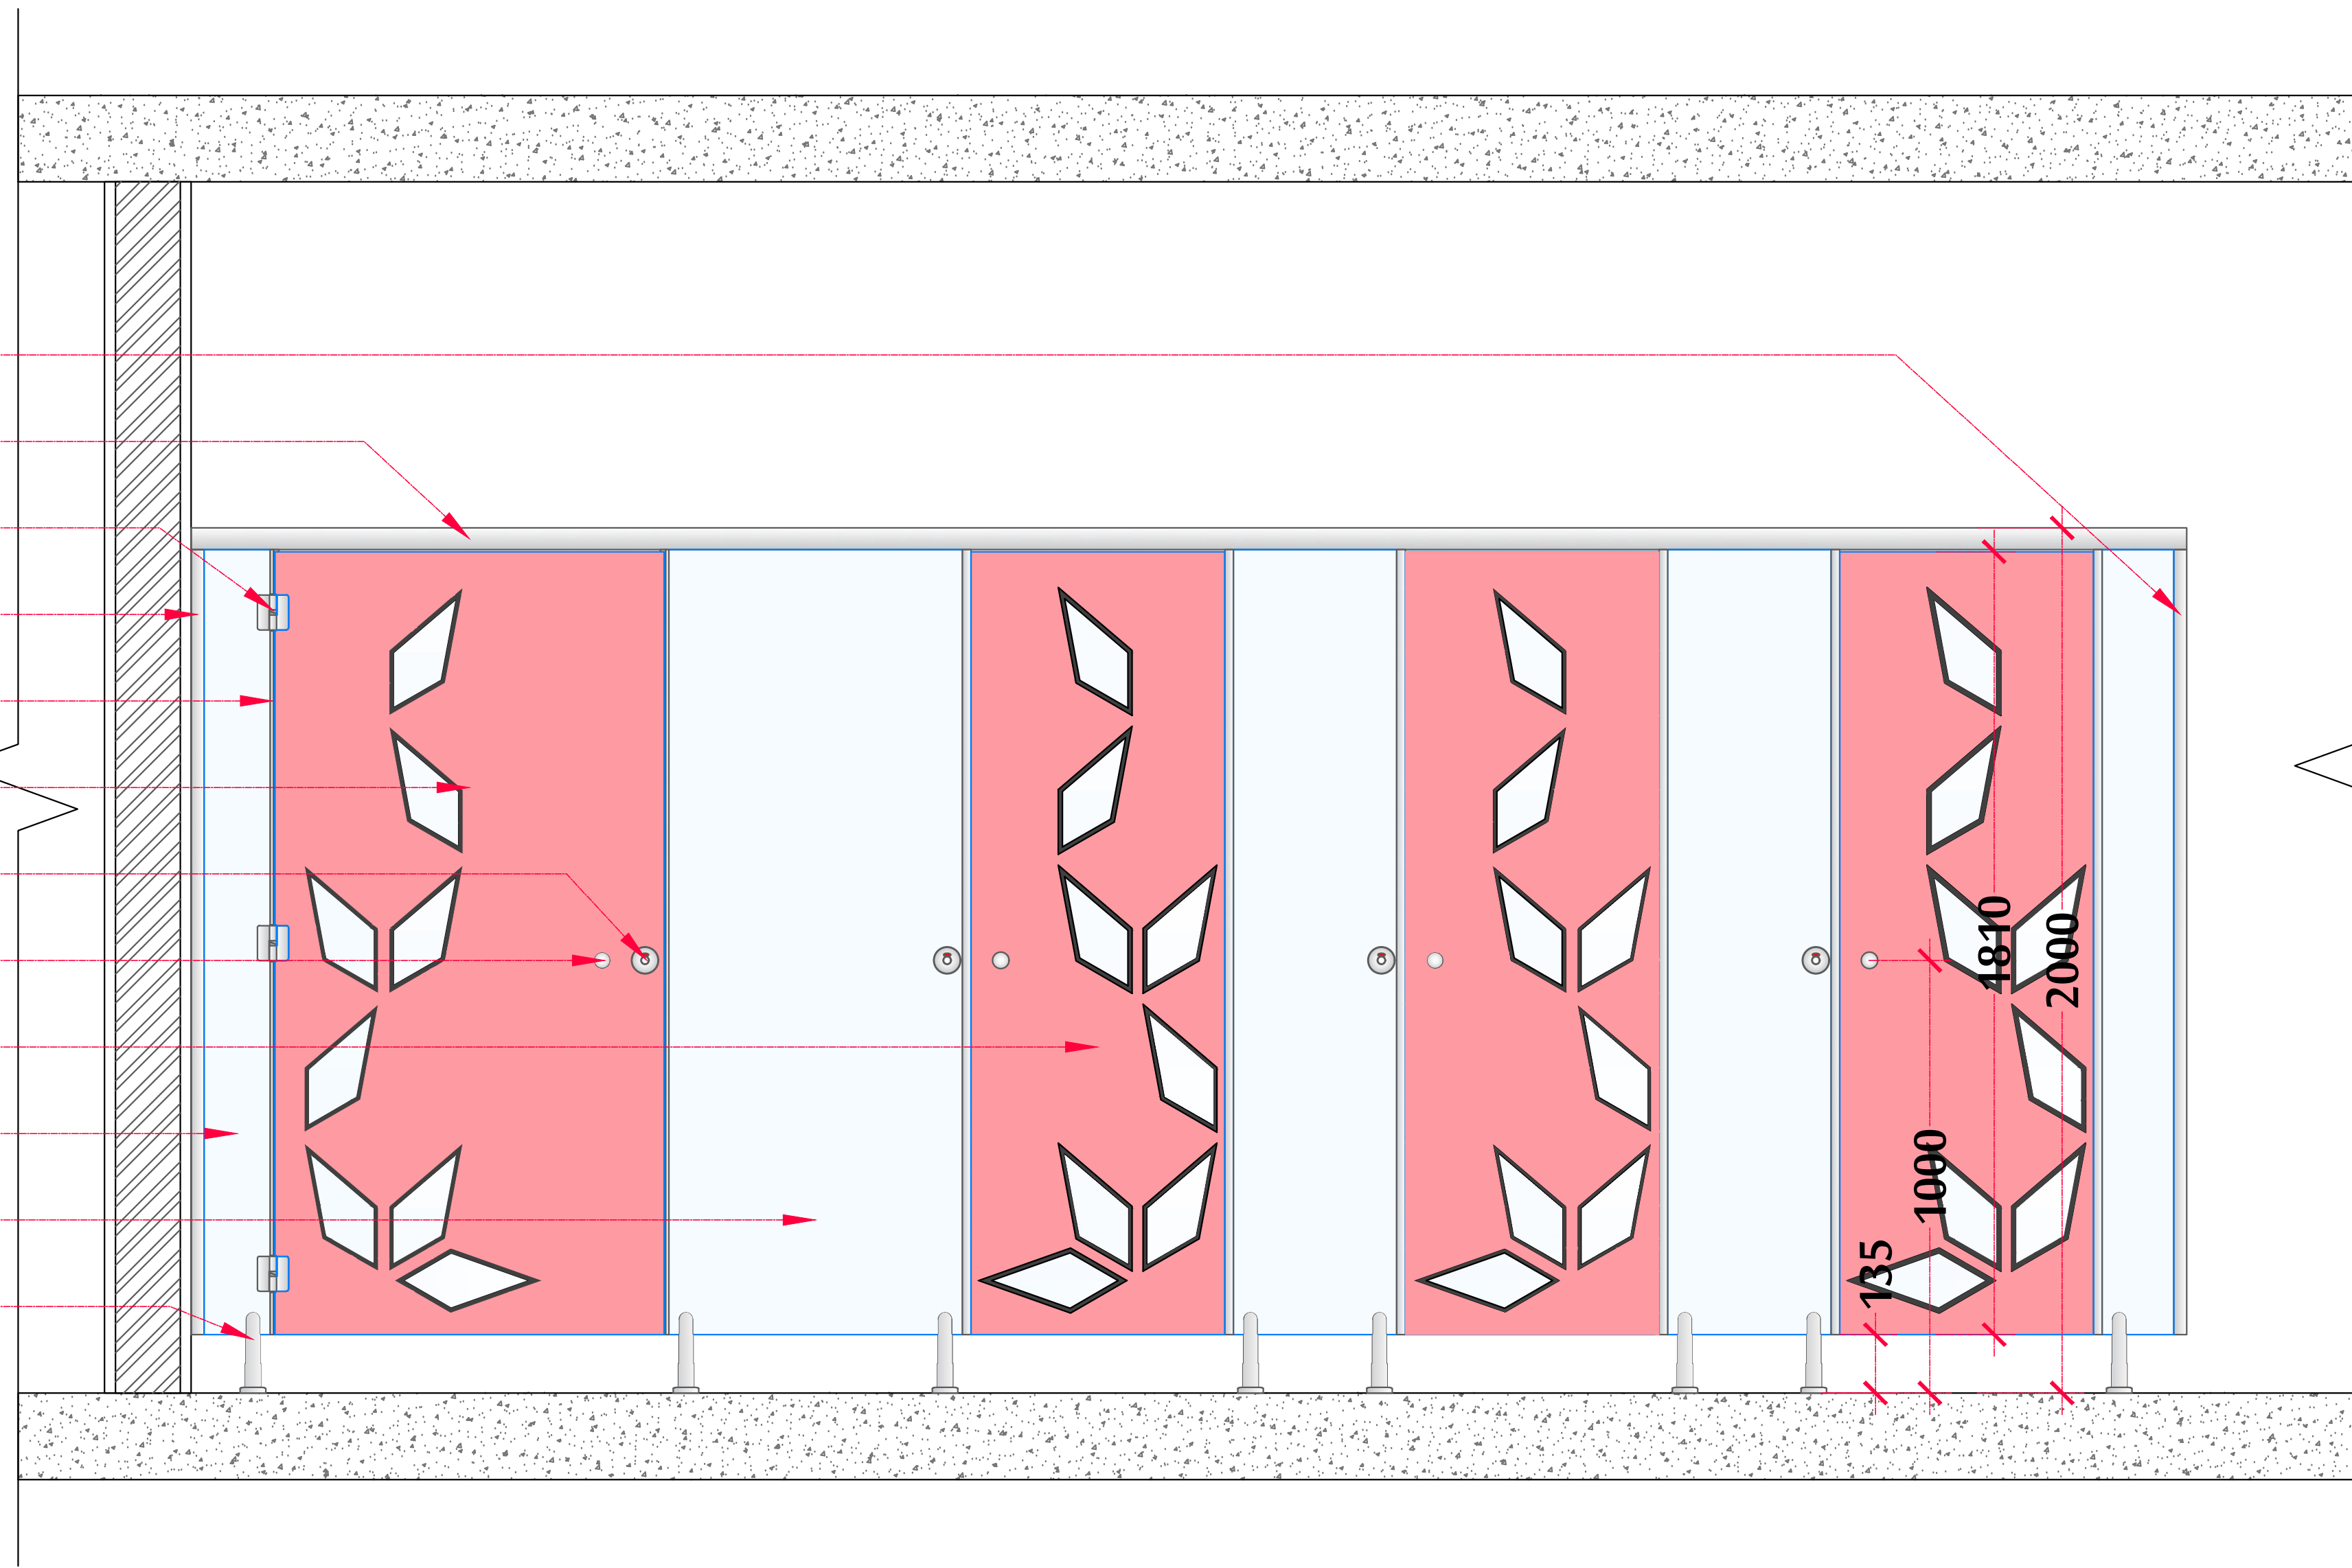


Front Elevation
1:12

- SS Finish Alu. Top Rail
- SS 304 Coat Hook
- SS Finish Alu. U Profile
- SS 304 Indicator Lock
- SS 304 Handle
- Front Panel
- Divider Panel
- SS 304 Hinge
- SS 304 Leg

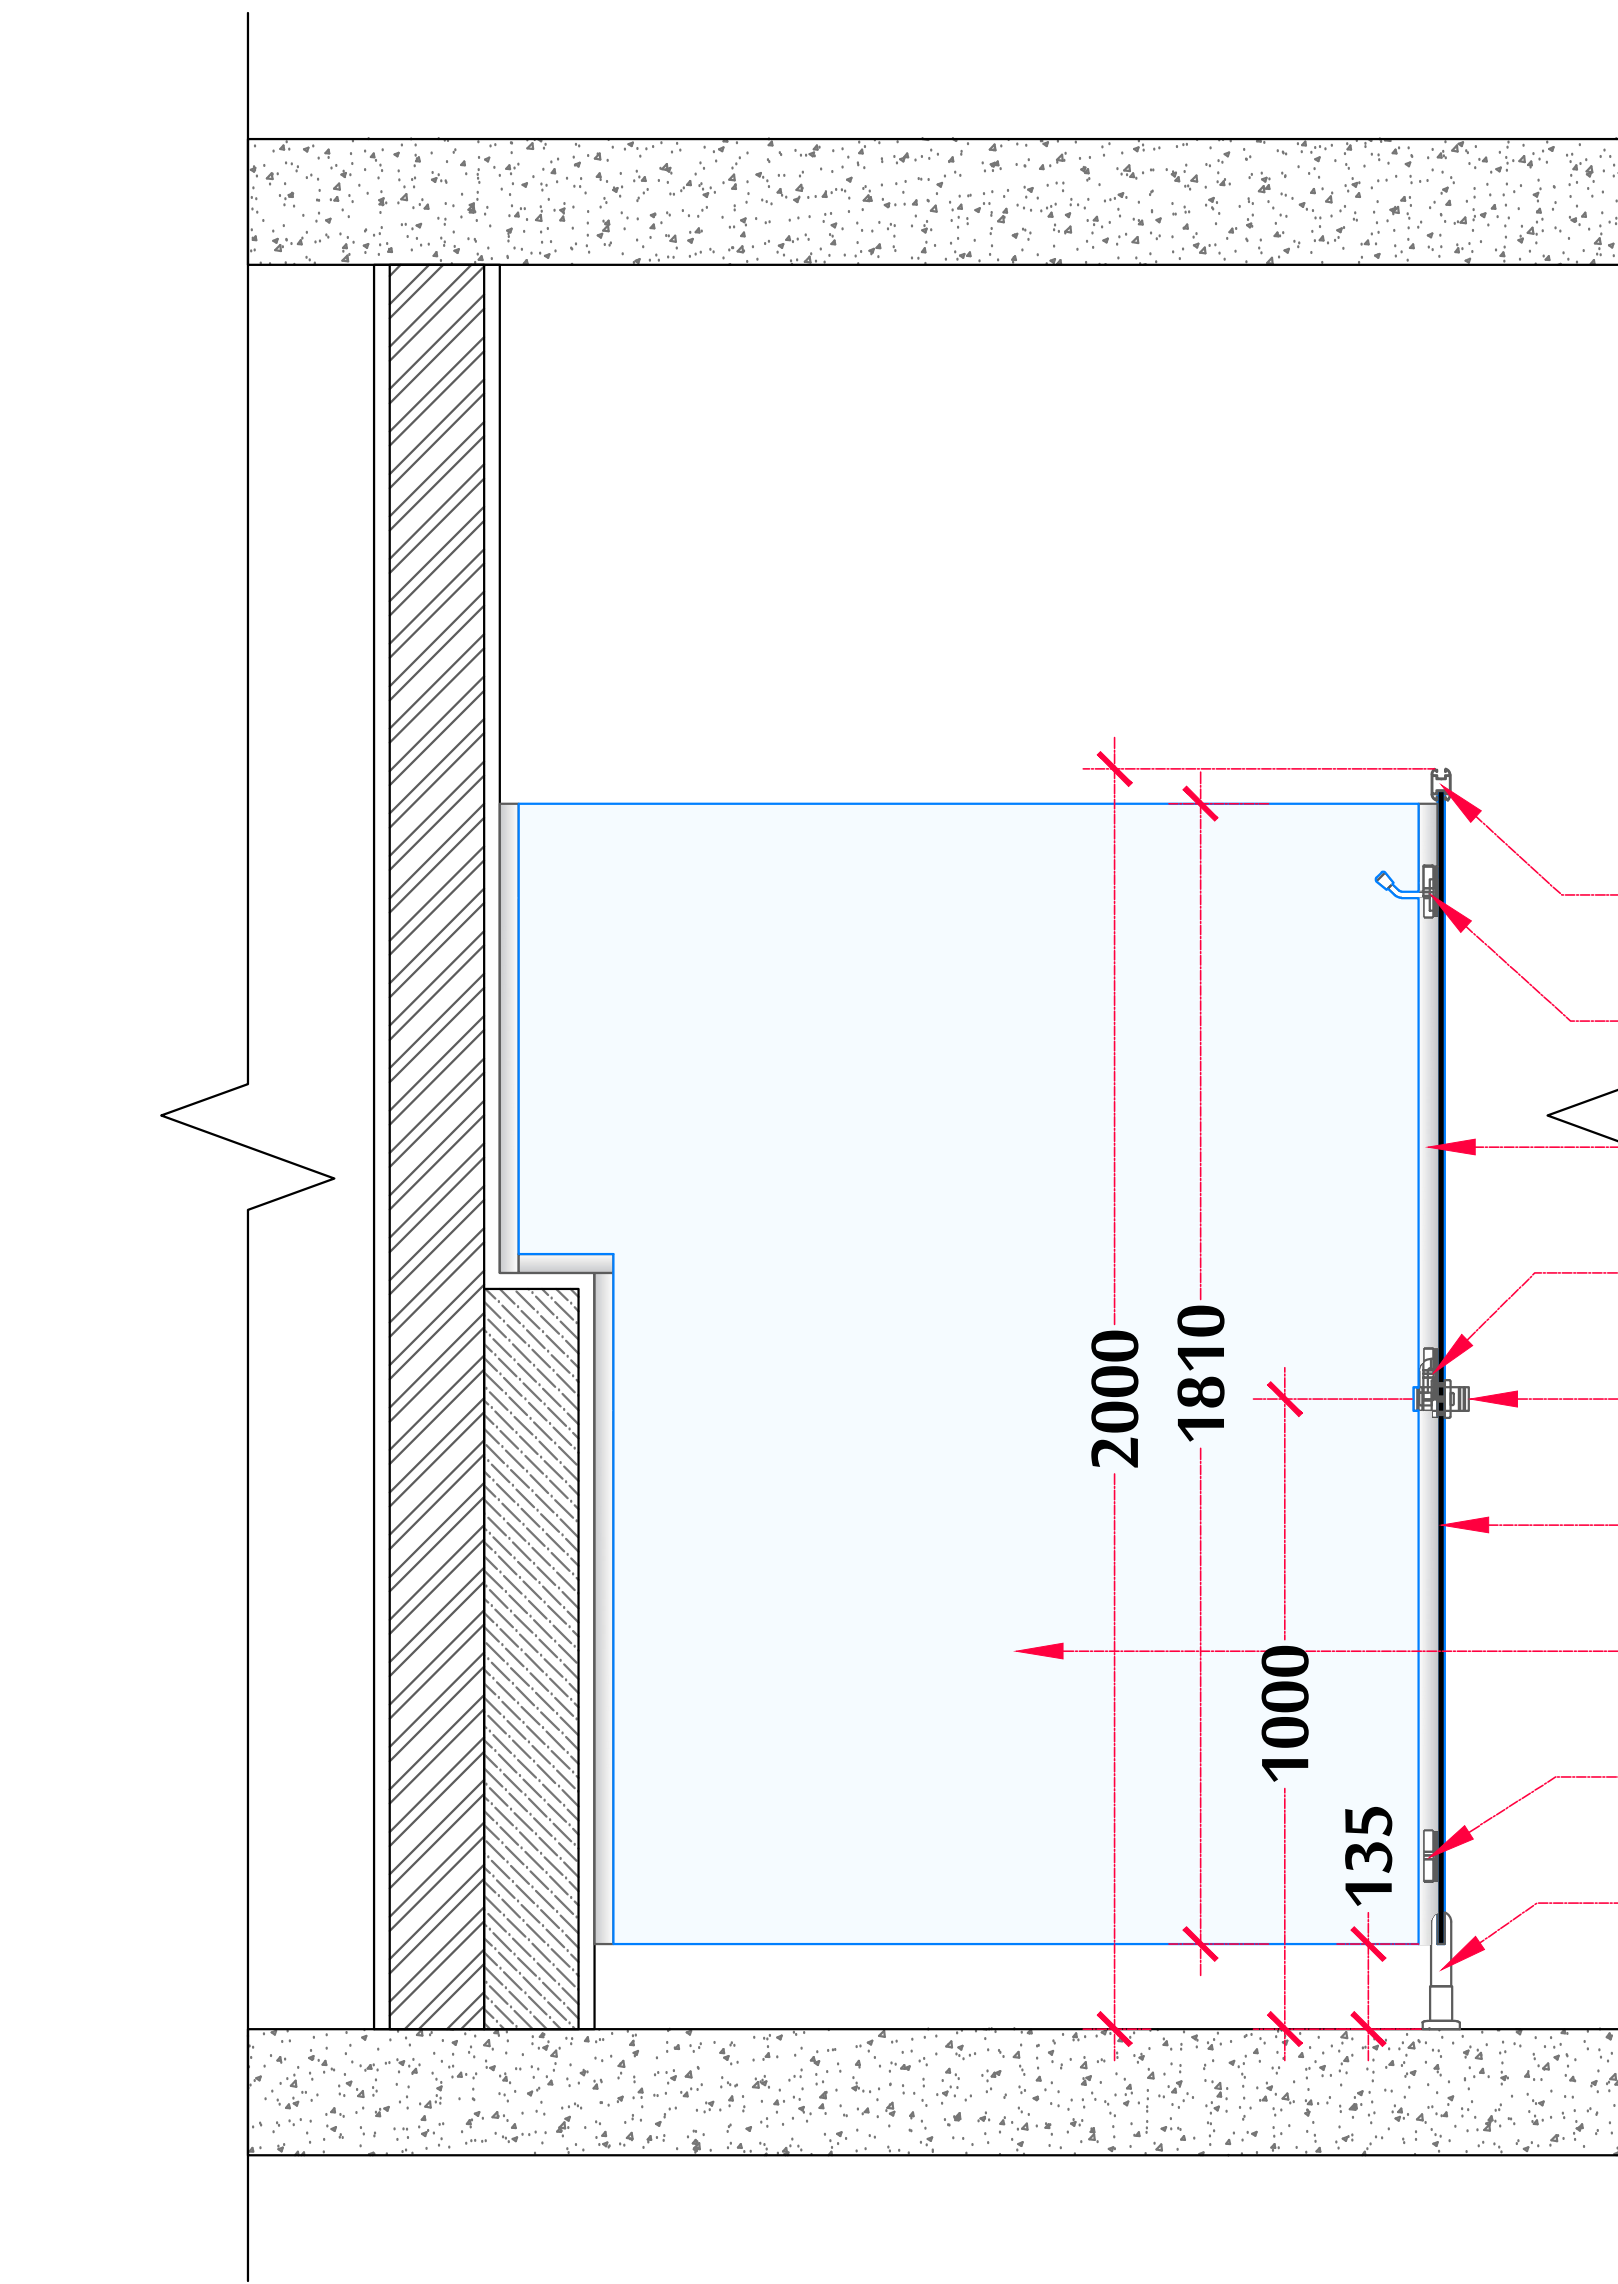

Side Elevation
1:12

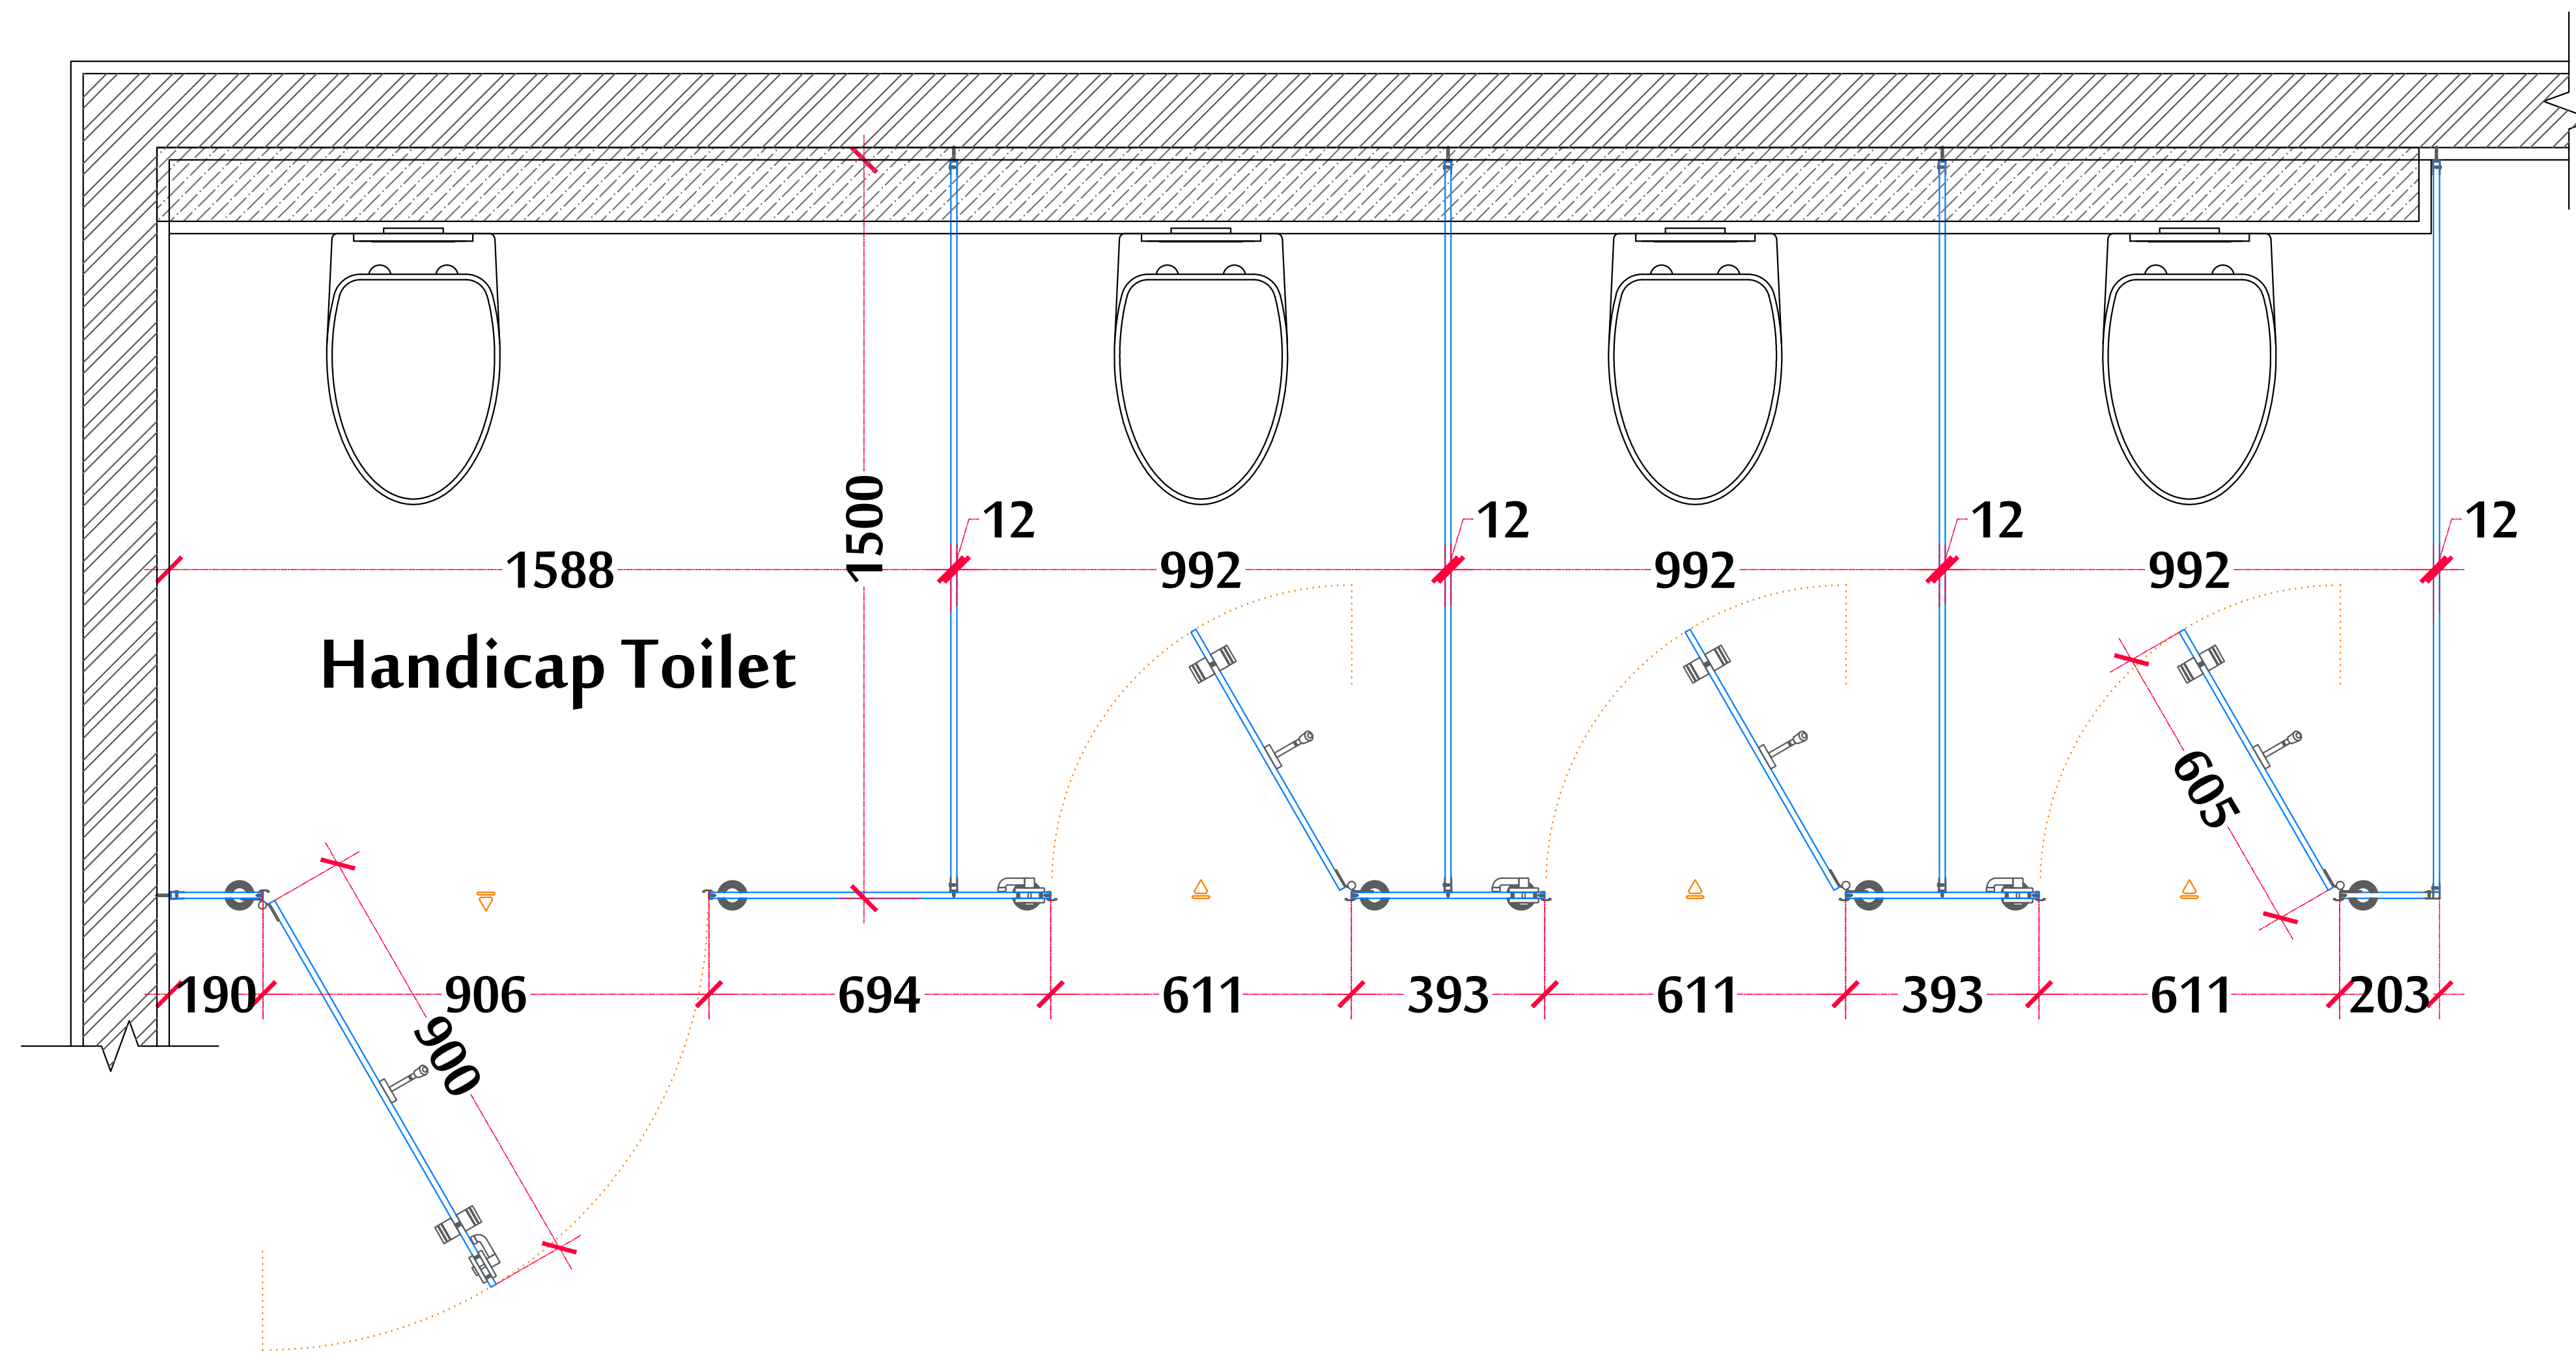

Layout
1:10

DATE	REV.	DESCRIPTION	DEN BY	CHK BY	APP BY

DATE	REV.	DESCRIPTION	DEN BY	CHK BY	APP BY

REVISIONS

CLIENT :

ARCHITECT / PMC :

PROJECT TITLE :

DRAWING TITLE :

DRAWING NUMBER

REVISION

DRN BY:	Vipul.K	DATE:	
CHK BY:	Nitin.S	SCALE:	1:1
APP BY:	Nitin.S	PLOT SIZE:	A0