


0 10 100
Millimetres


Angular Grab Bar
Foldable Armrest
Straight Grab Bar

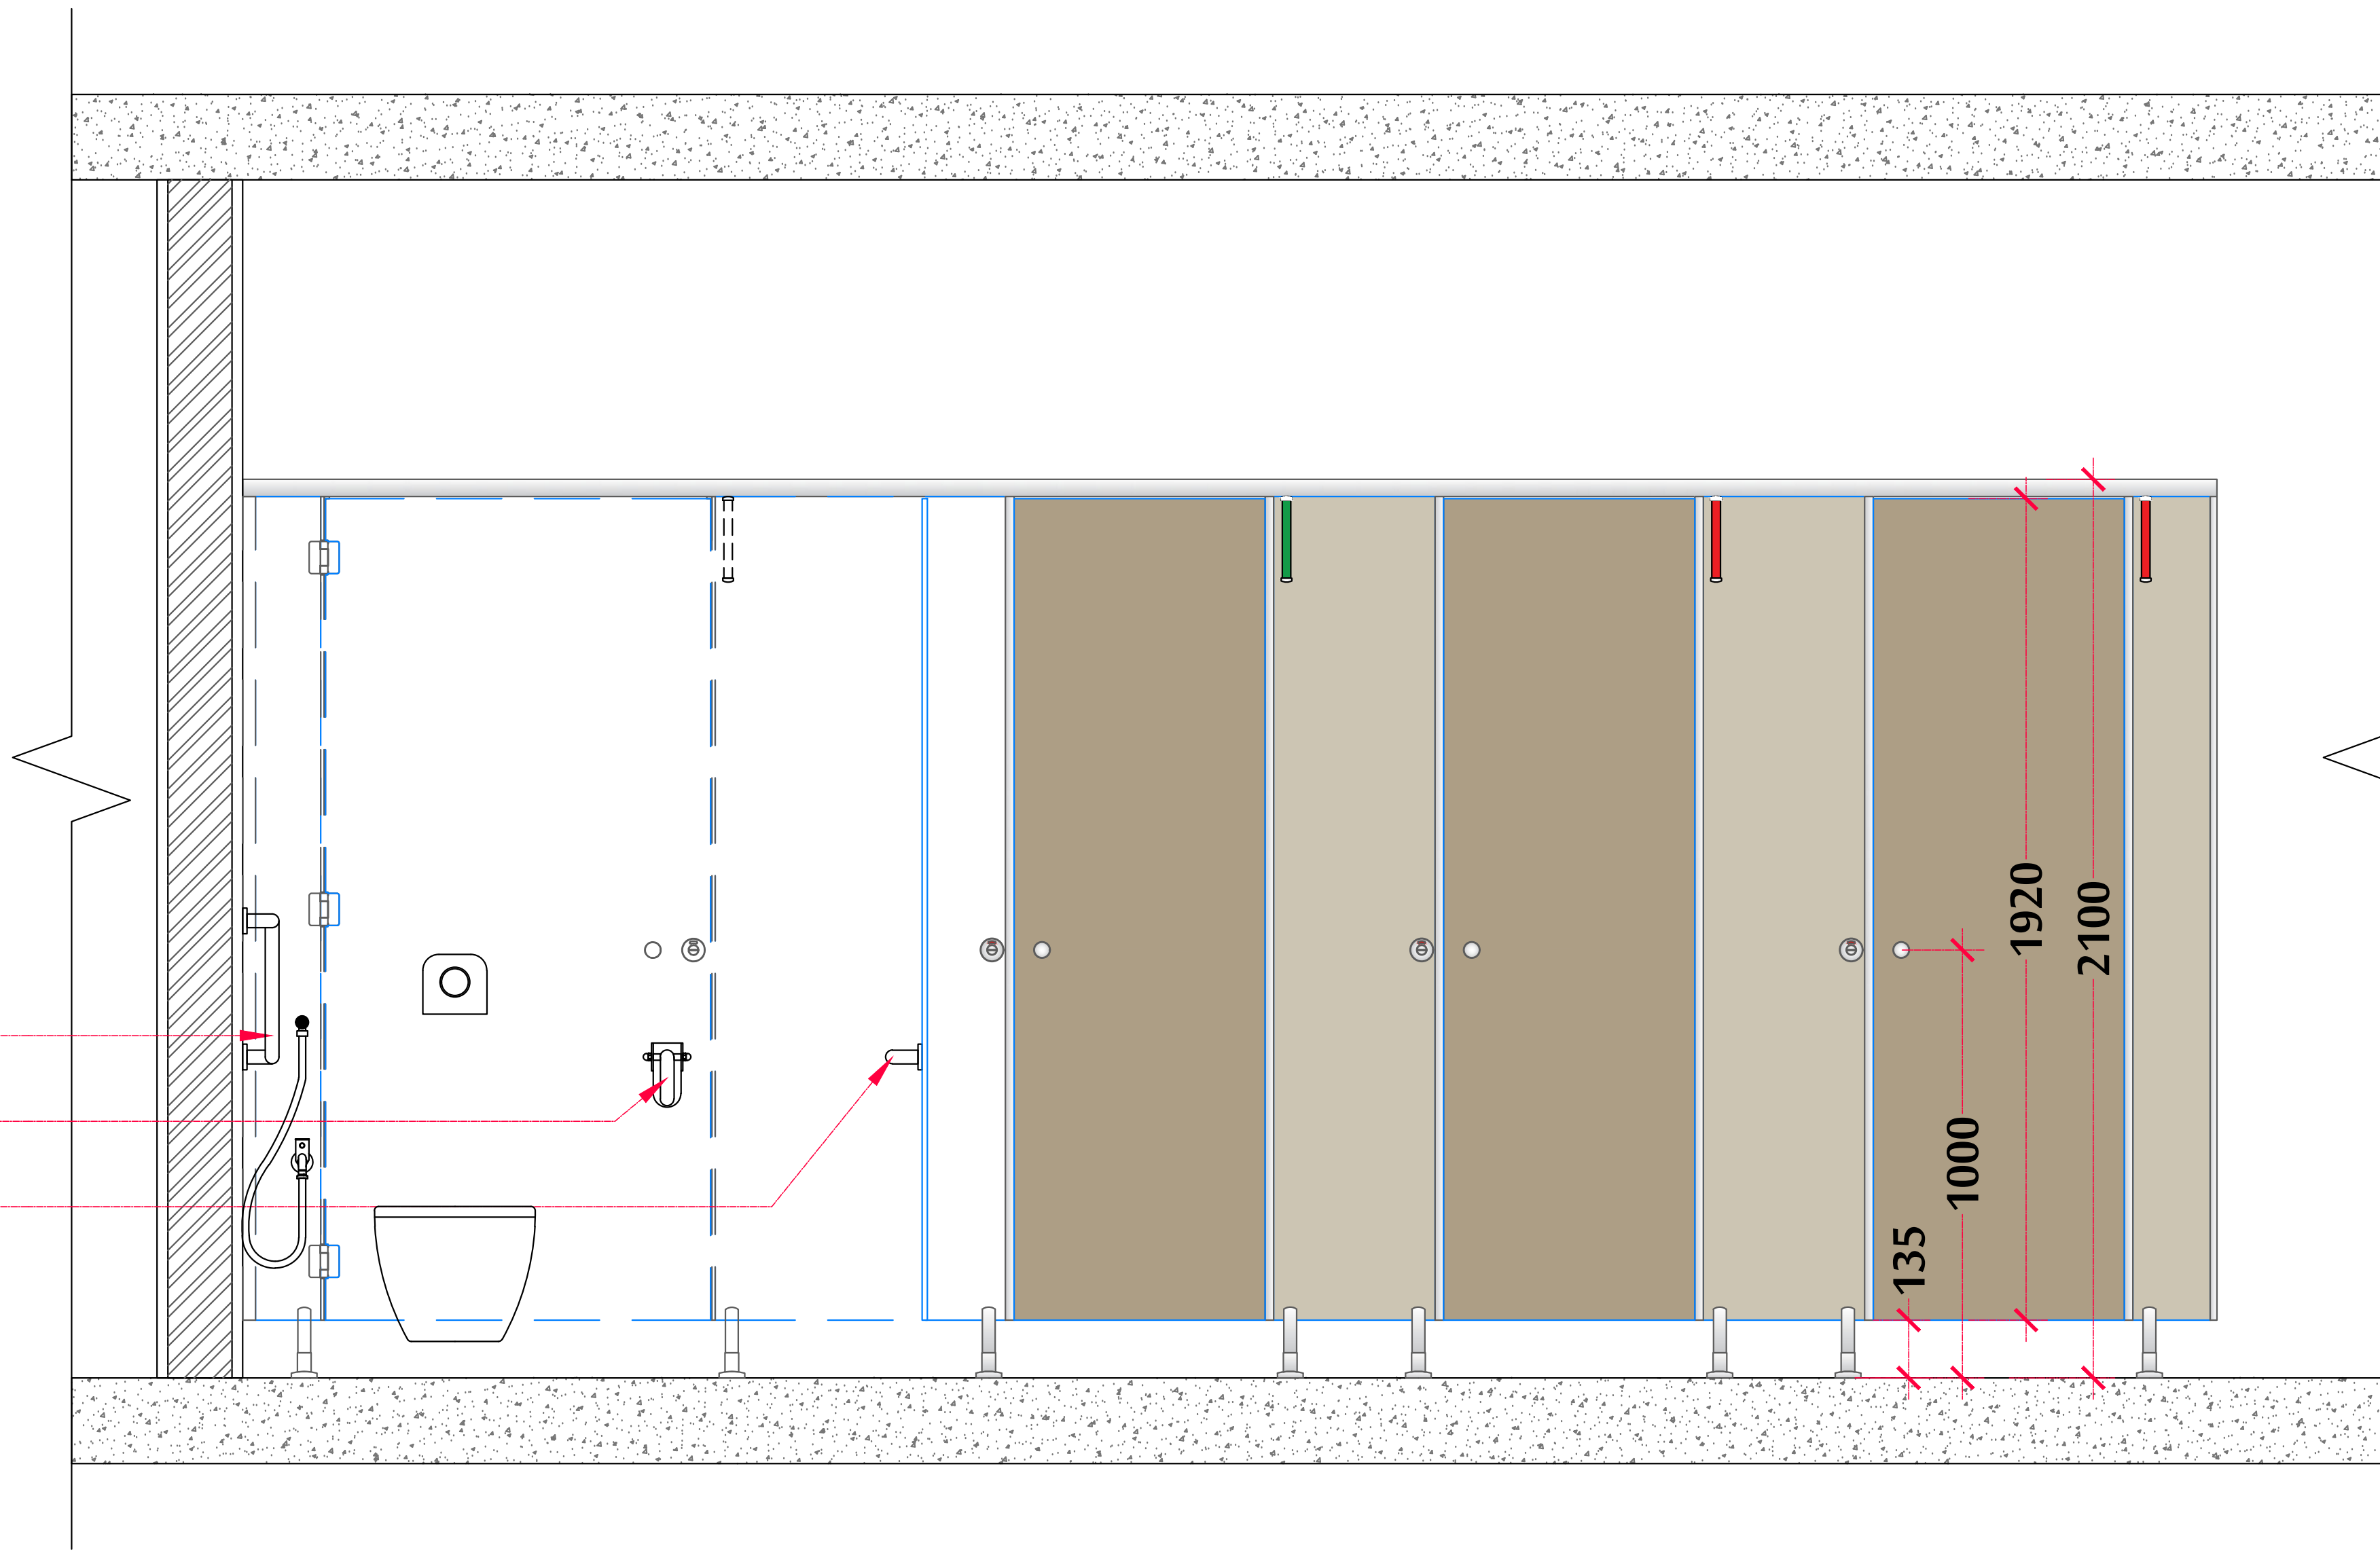

Front Elevation
1:12

Side Elevation
1:12

Straight Grab Bar
Foldable Armrest

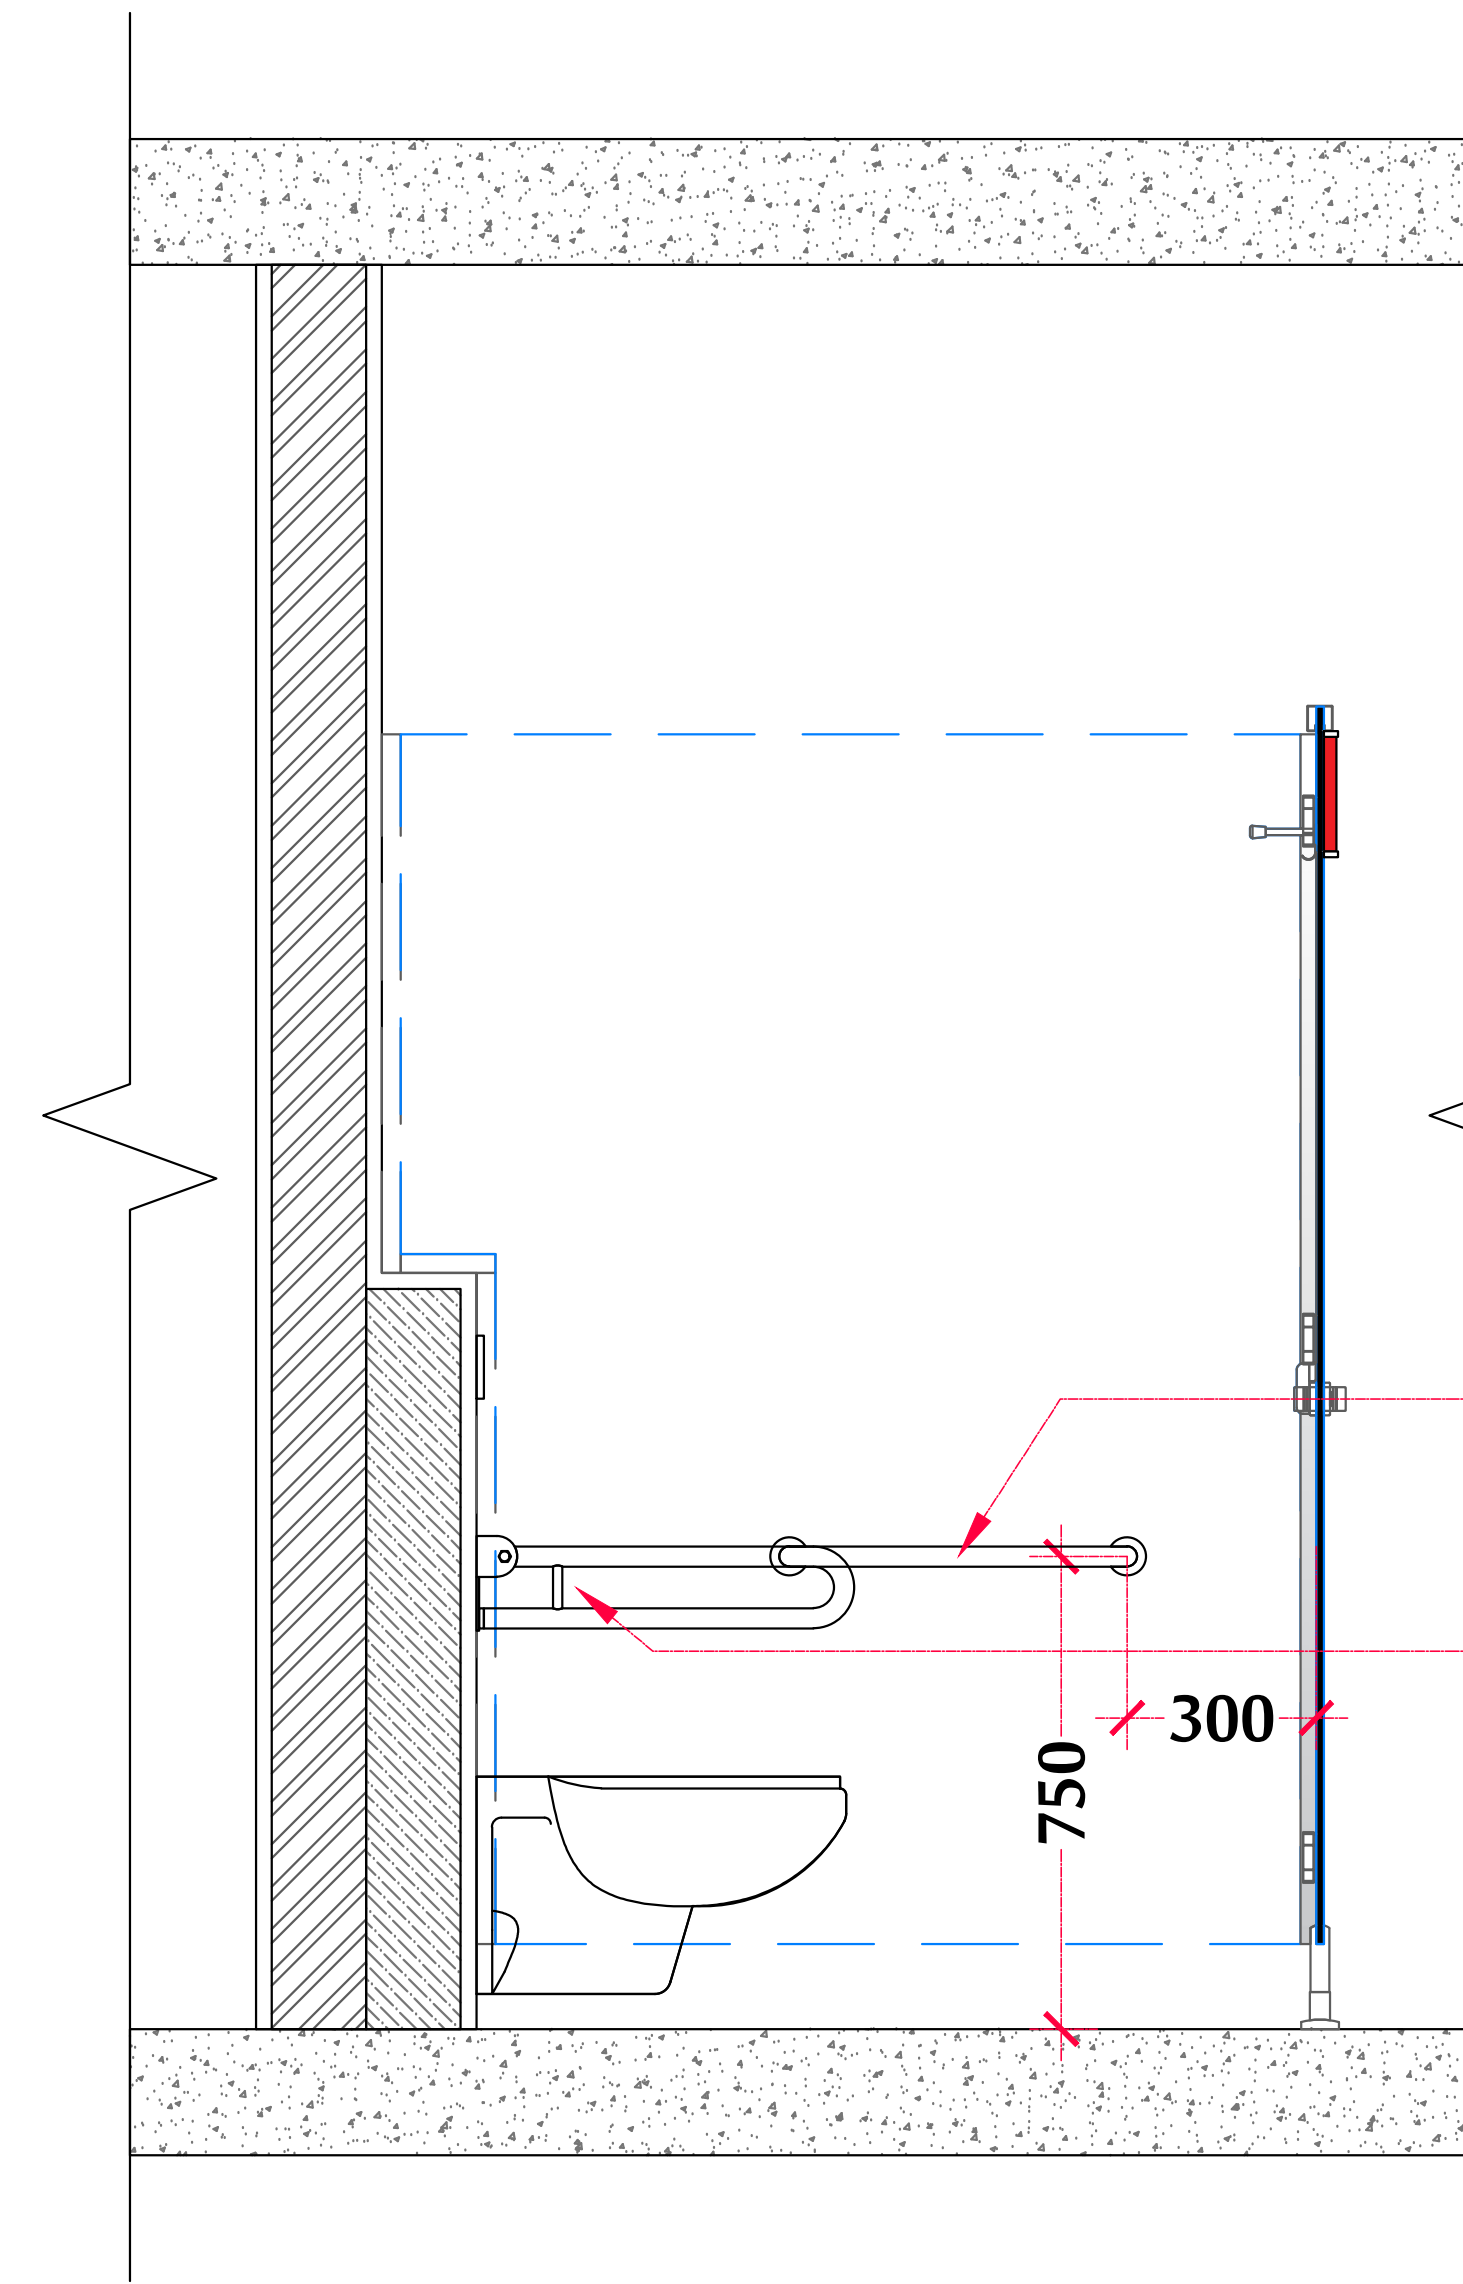

DATE	REV.	DESCRIPTION	DEN BY	CHK BY	APP BY
REVISIONS					

CLIENT :


ARCHITECT / PMC :

PROJECT TITLE :

DRAWING TITLE :

DRAWING NUMBER

DRN BY:	Vipul.K	DATE:	
CHK BY:	Nitin.S	SCALE:	1:1
APP BY:	Nitin.S	PLOT SIZE:	A0

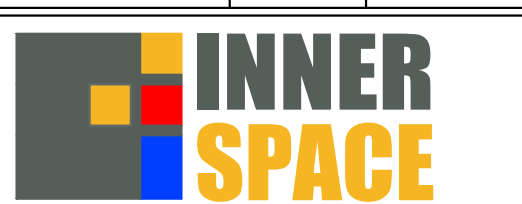

707, 7th Floor, 765 Fly Edge, Kora Kendra Flyover Junction,
S.V. Road, Borivali W, Mumbai-400 092.
Tel:-2805 2157/58/59.
Email:-info@tline.in, innerisp@gmail.com, Web:-www.tline.in.

Layout
1:10

