


0 10 100
Millimetres


- SS 304 L Profile
- Indicator Light
- SS 304 Top Rail
- SS 304 Hinge
- SS 304 U Profile
- SS 304 h Profile
- 900x1920mm Handicap Door
- SS 304 Indicator Lock
- SS 304 Handle
- 605x1920mm Door
- End Front Panel
- Center Front Panel
- SS 316 Leg

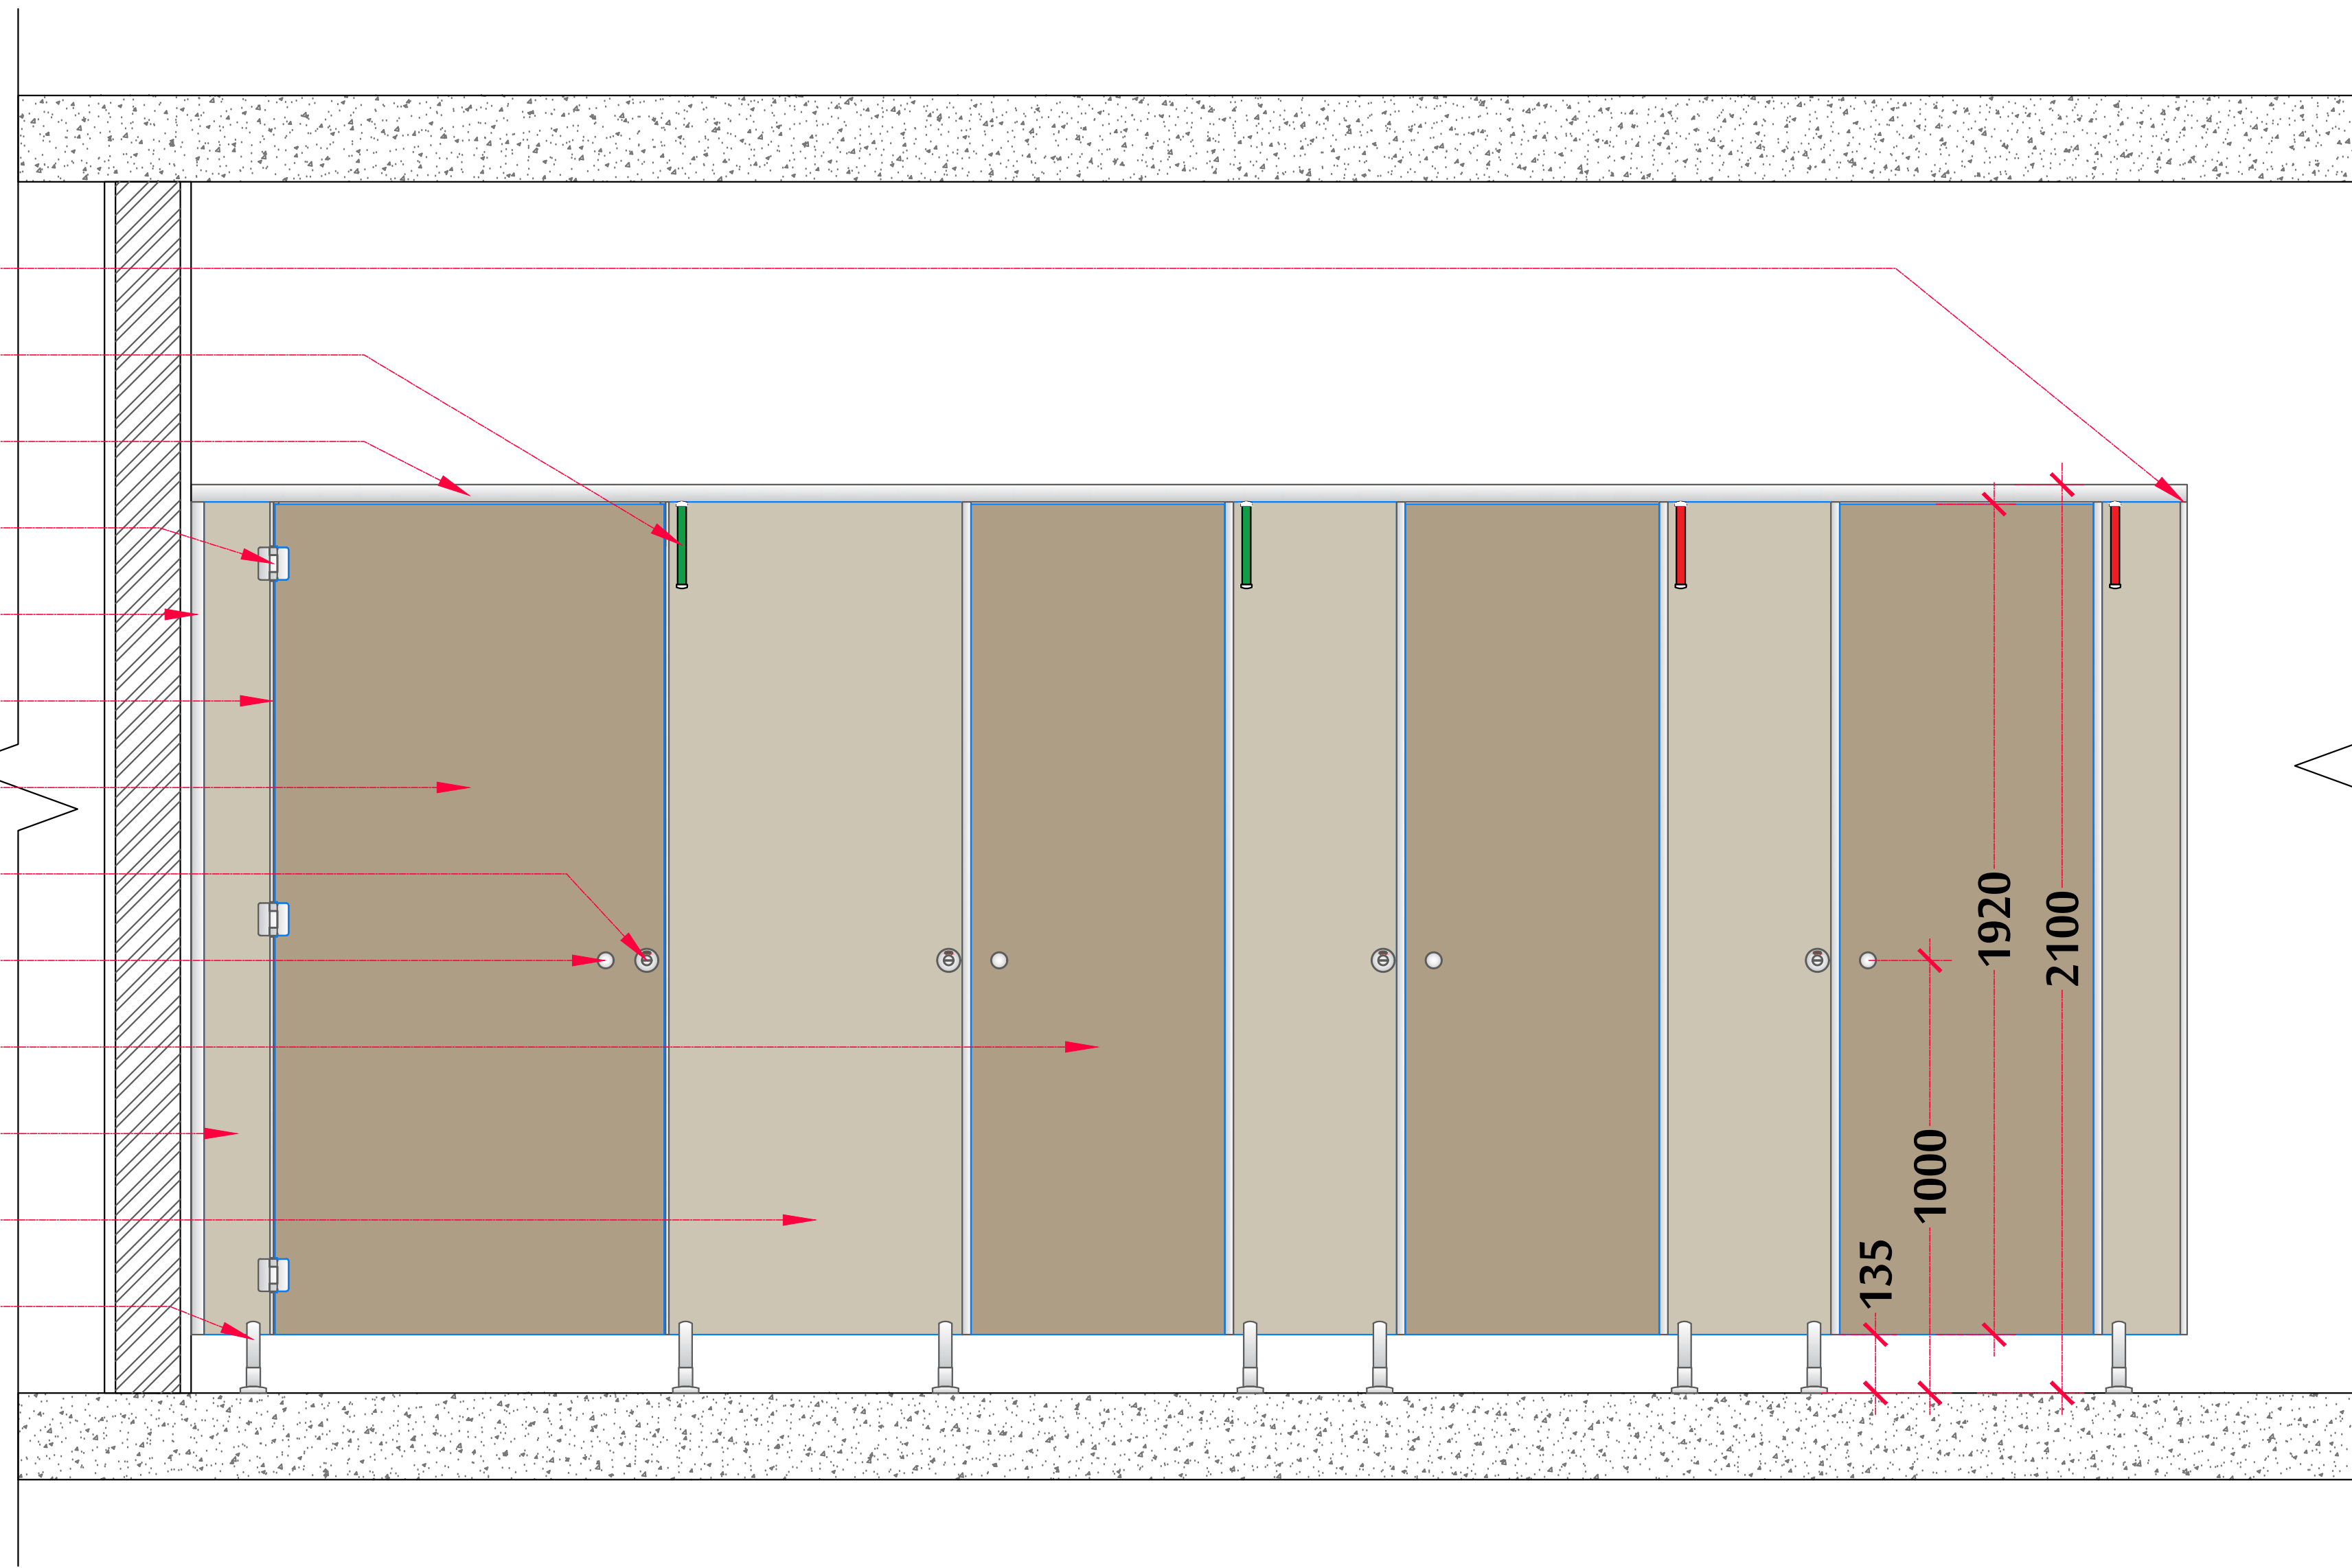

Front Elevation
1:12

Side Elevation
1:12

- SS 304 Top Rail
- Indicator Light
- SS 304 Coat Hook
- SS 304 U Profile
- SS 304 Indicator Lock
- SS 304 Handle
- Front Panel
- Divider Panel
- SS 304 Hinge
- SS 316 Leg

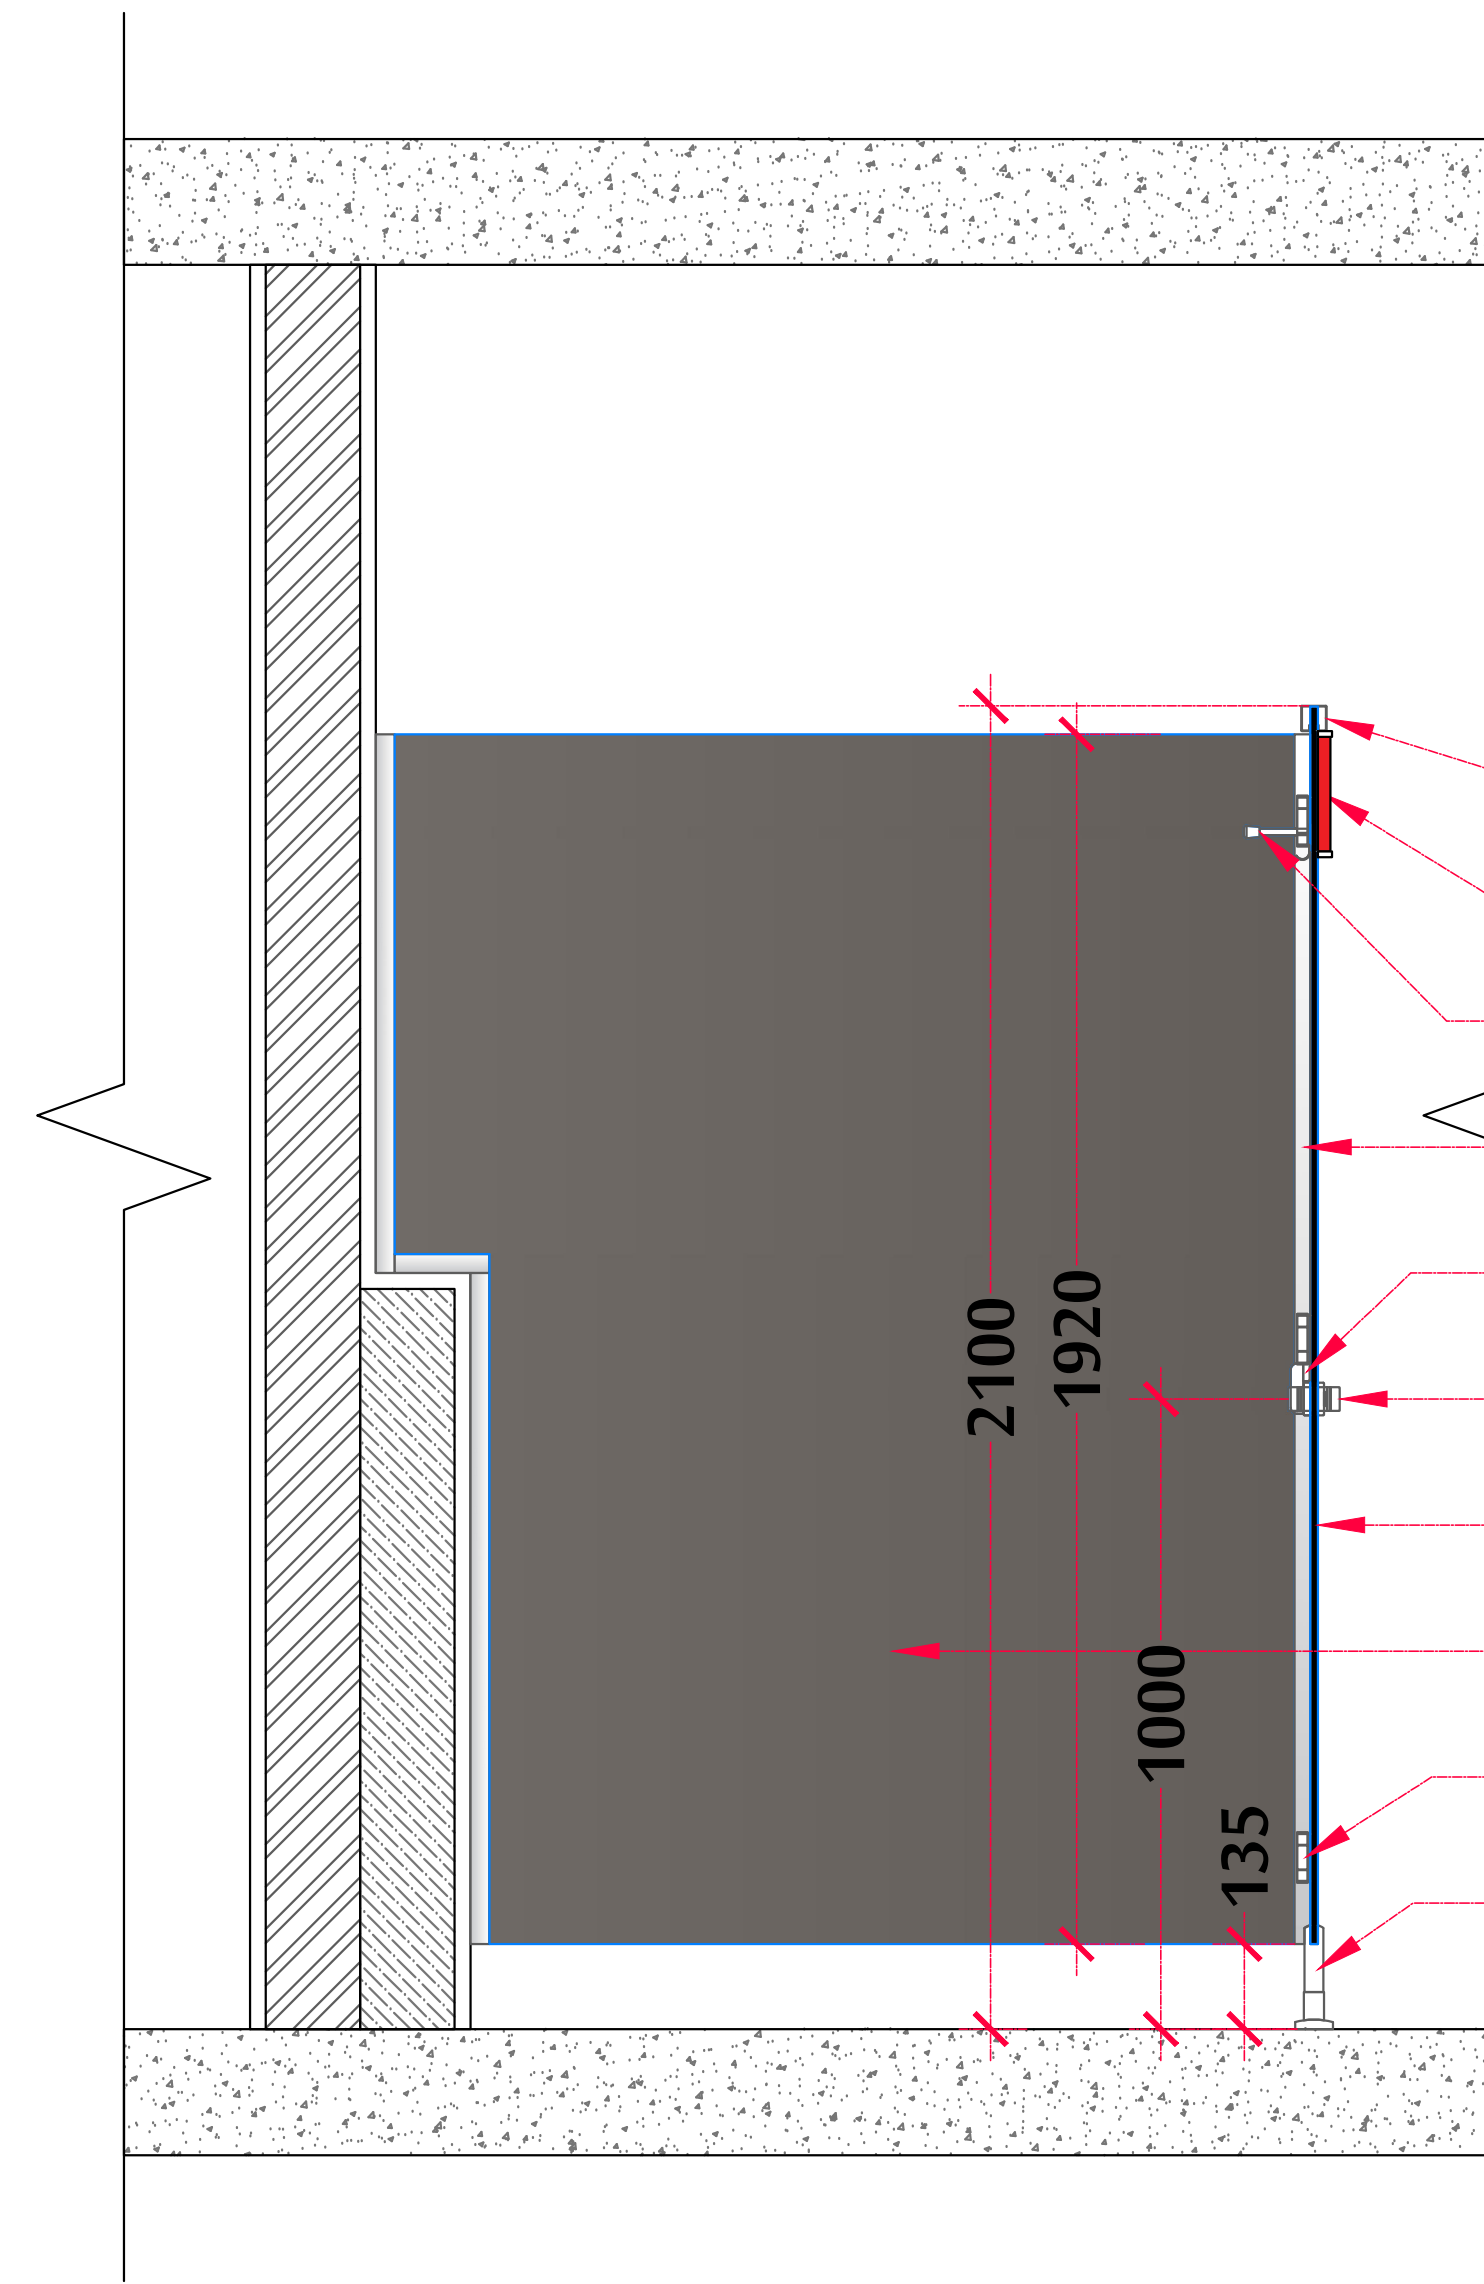

DATE	REV.	DESCRIPTION	DEN BY	CHK BY	APP BY
------	------	-------------	--------	--------	--------

REVISIONS

CLIENT :

ARCHITECT / PMC :

PROJECT TITLE :

DRAWING TITLE :

DRAWING NUMBER

REVISION

DRN BY: Vipul.K


CHK BY: Nitin.S

APP BY: Nitin.S

DATE:

SCALE: 1:1

PLOT SIZE: A0

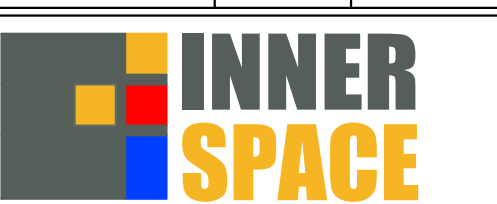

707, 7th Floor, 765 Fly Edge, Kora Kendra Flyover Junction,
S. V. Road, Borivali W, Mumbai-400 092.
Tel:-2805 2157/58/59.
Email:-info@tline.in, inneresp@gmail.com, Web:-www.tline.in.