



0 10 100
Millimetres

605x1200mm Door
SS Finish Alu. U Profile
3mm Groove
SS 304 Handle
SS 304 Indicator Lock
End Front Panel
Center Front Panel
SS 304 Leg

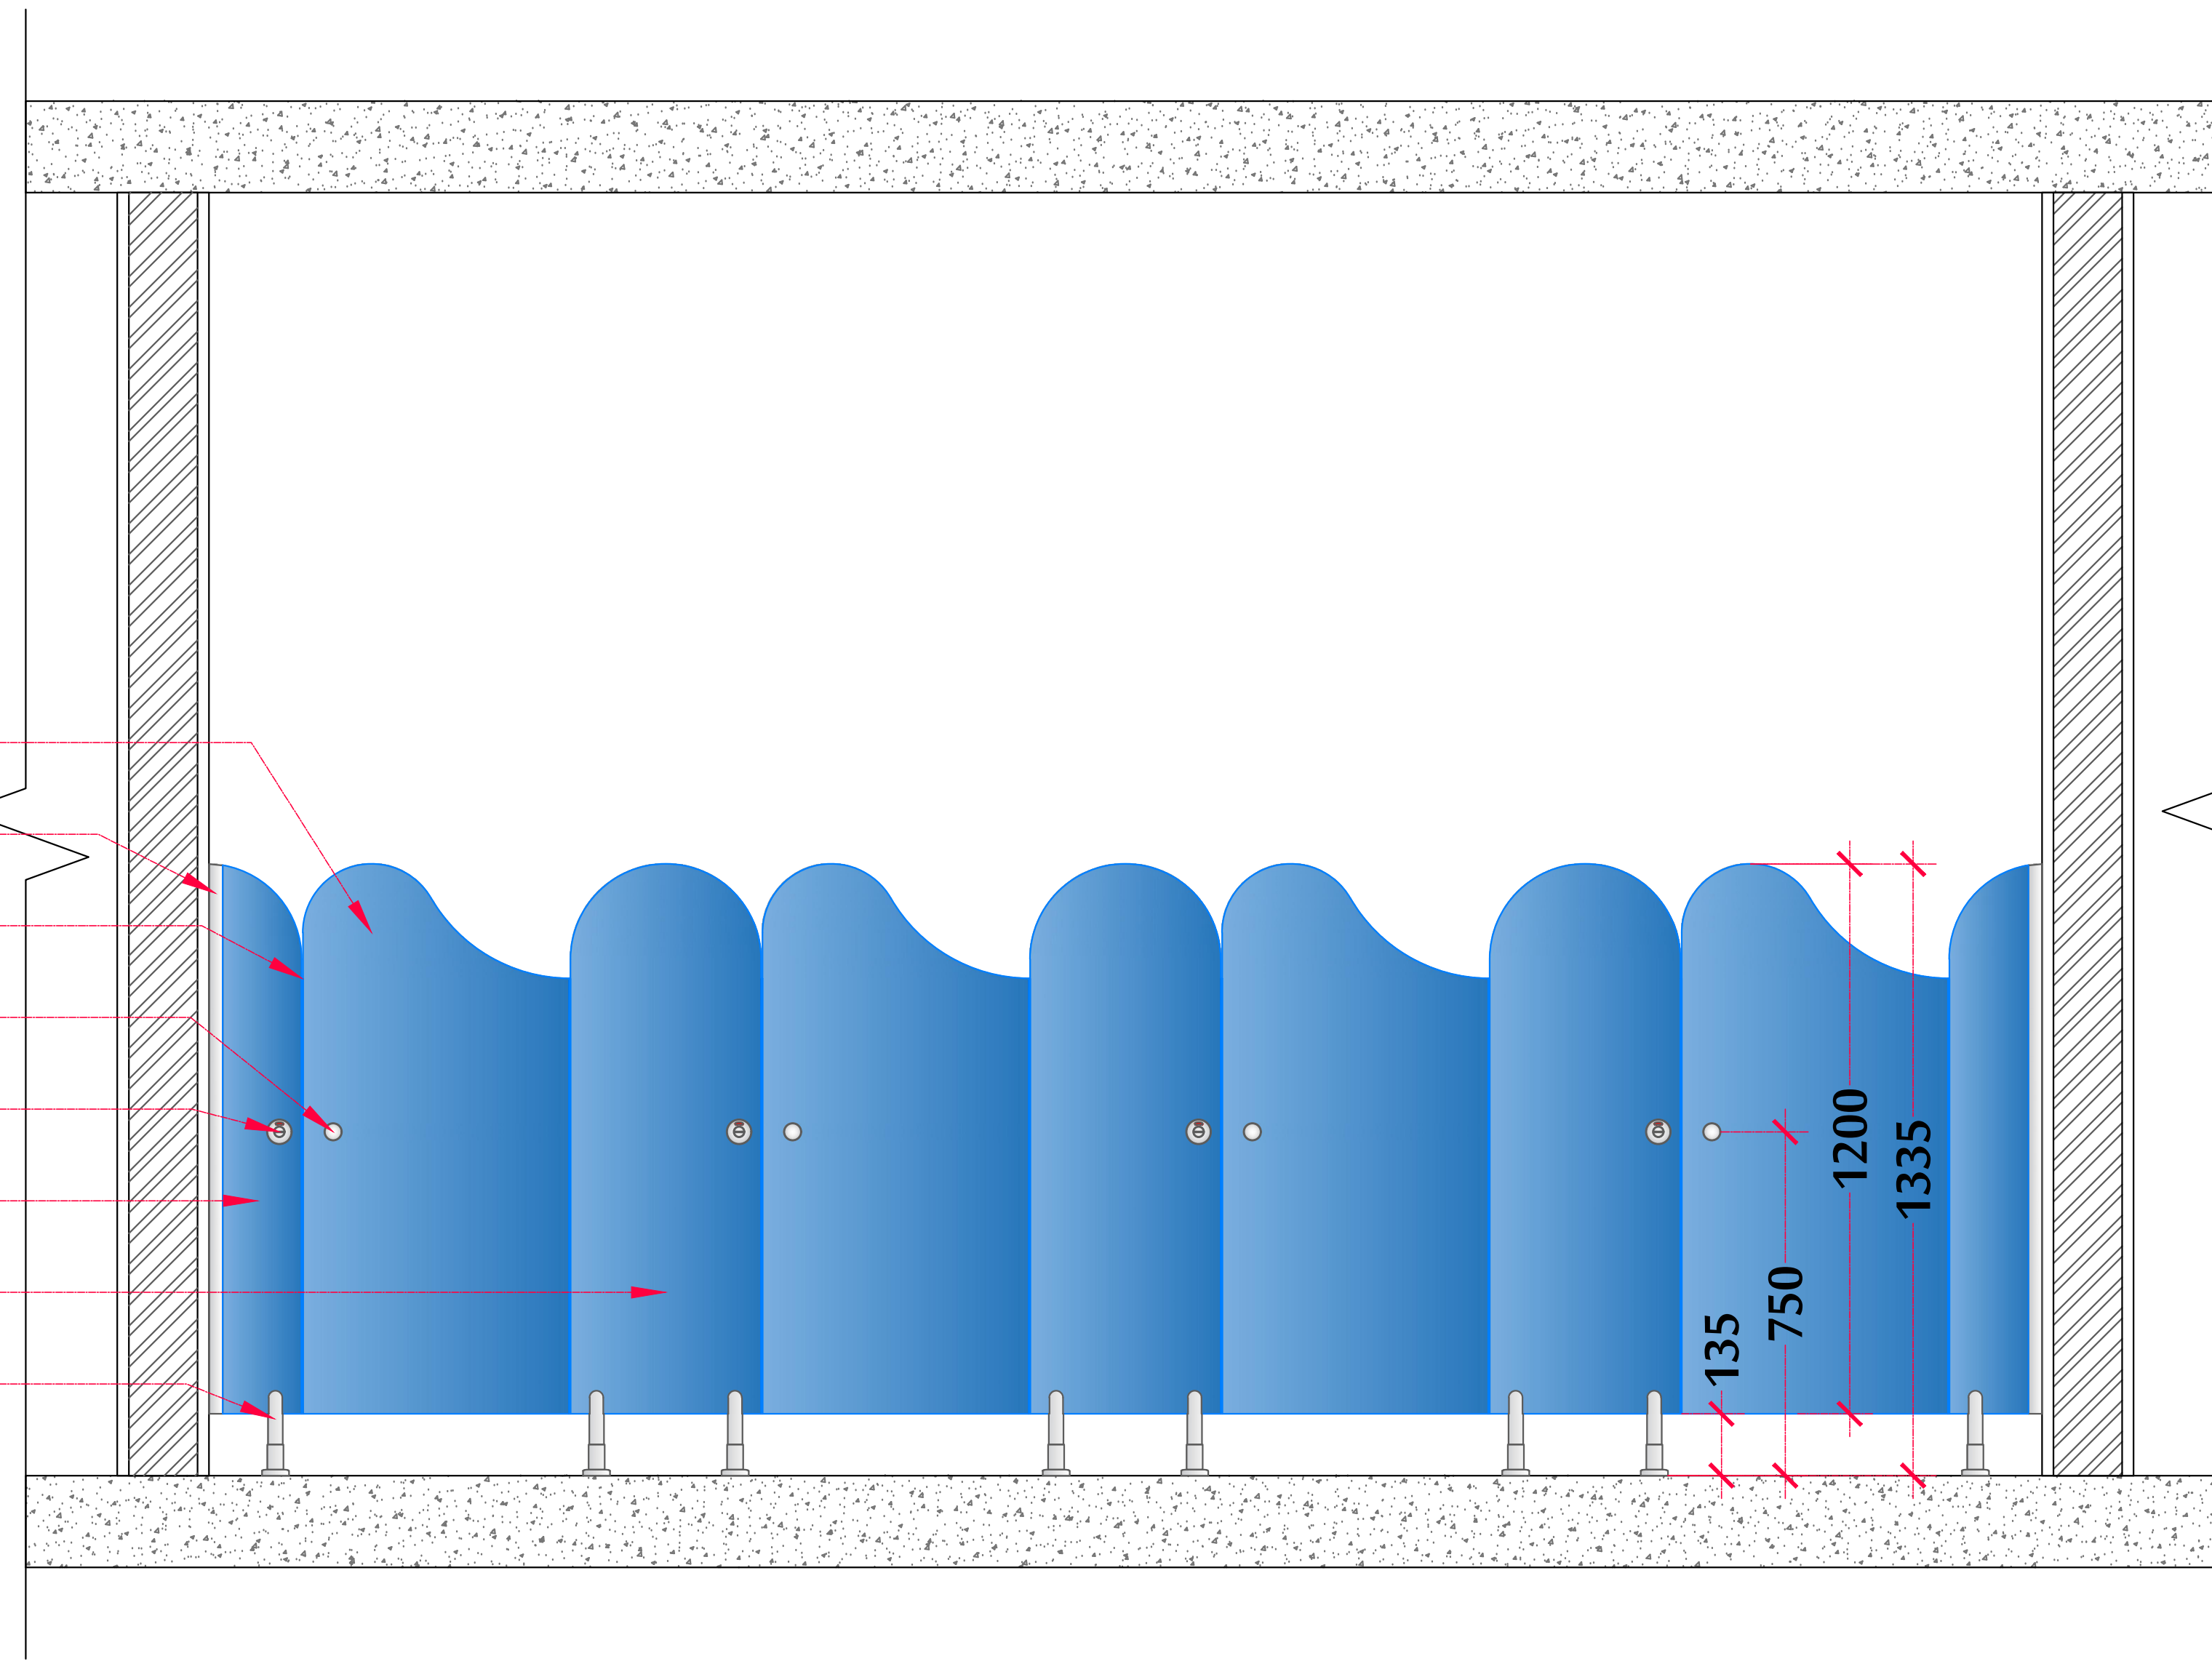


Front Elevation
1:12

Front Panel
SS Finish Alu. U Profile
SS 304 Indicator Lock
SS 304 Handle
Divider Panel
SS 304 Hinge
SS 304 Leg

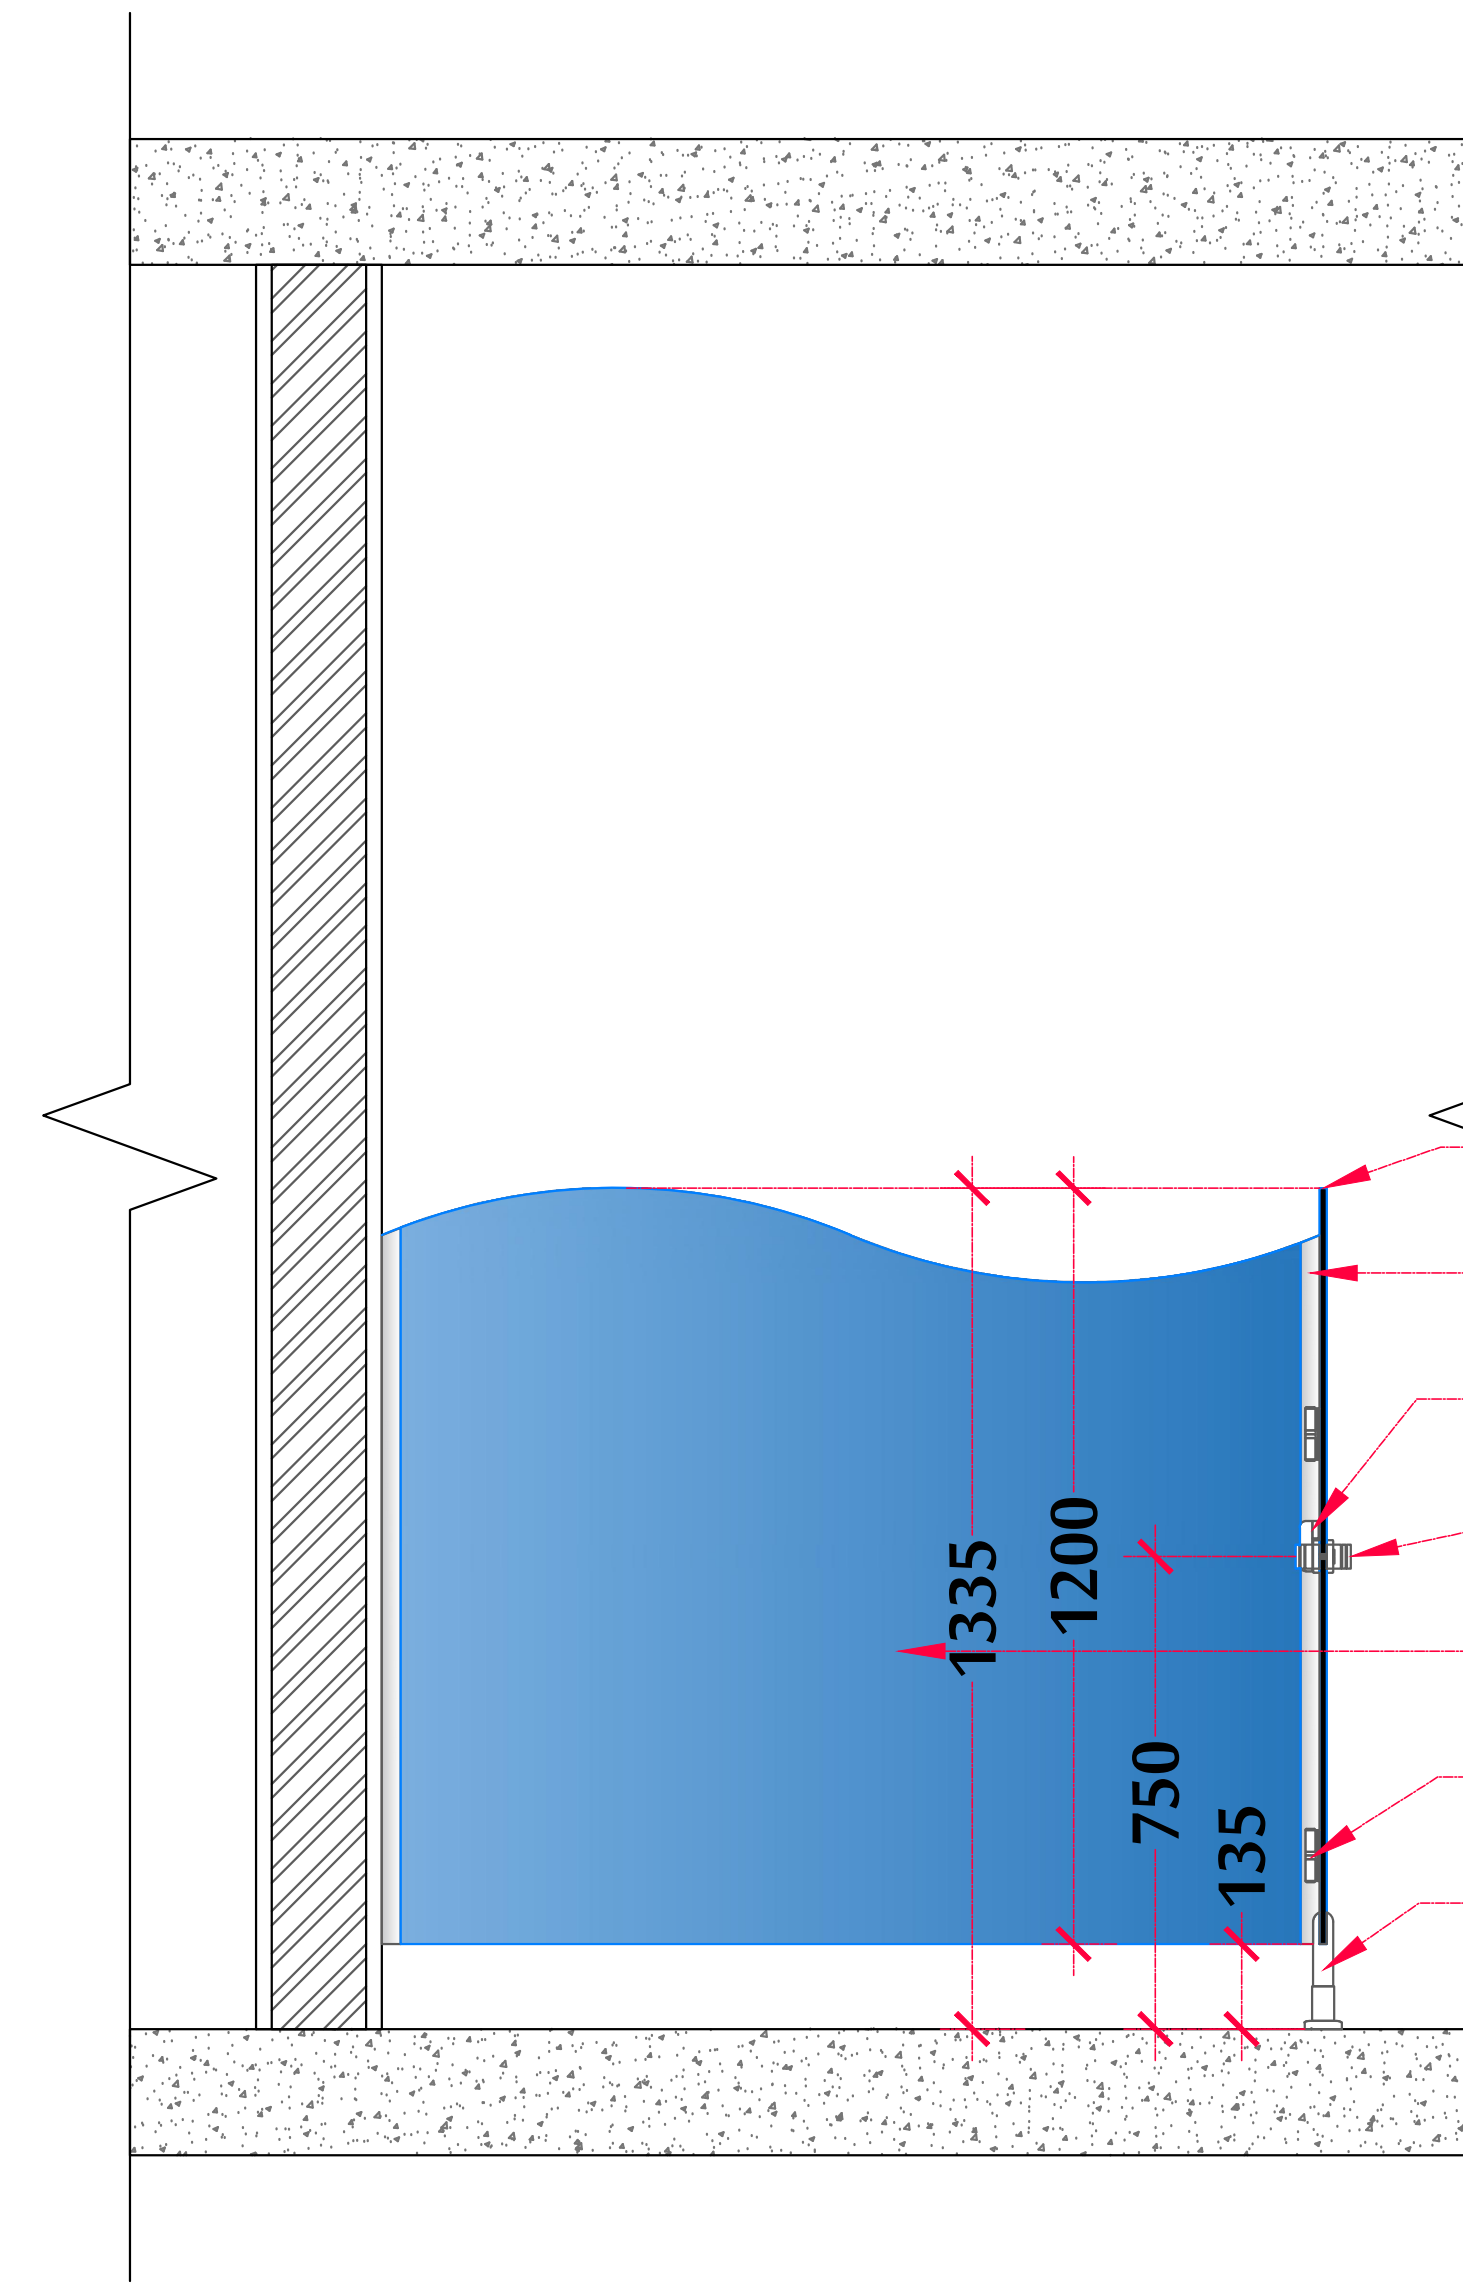

Side Elevation
1:12

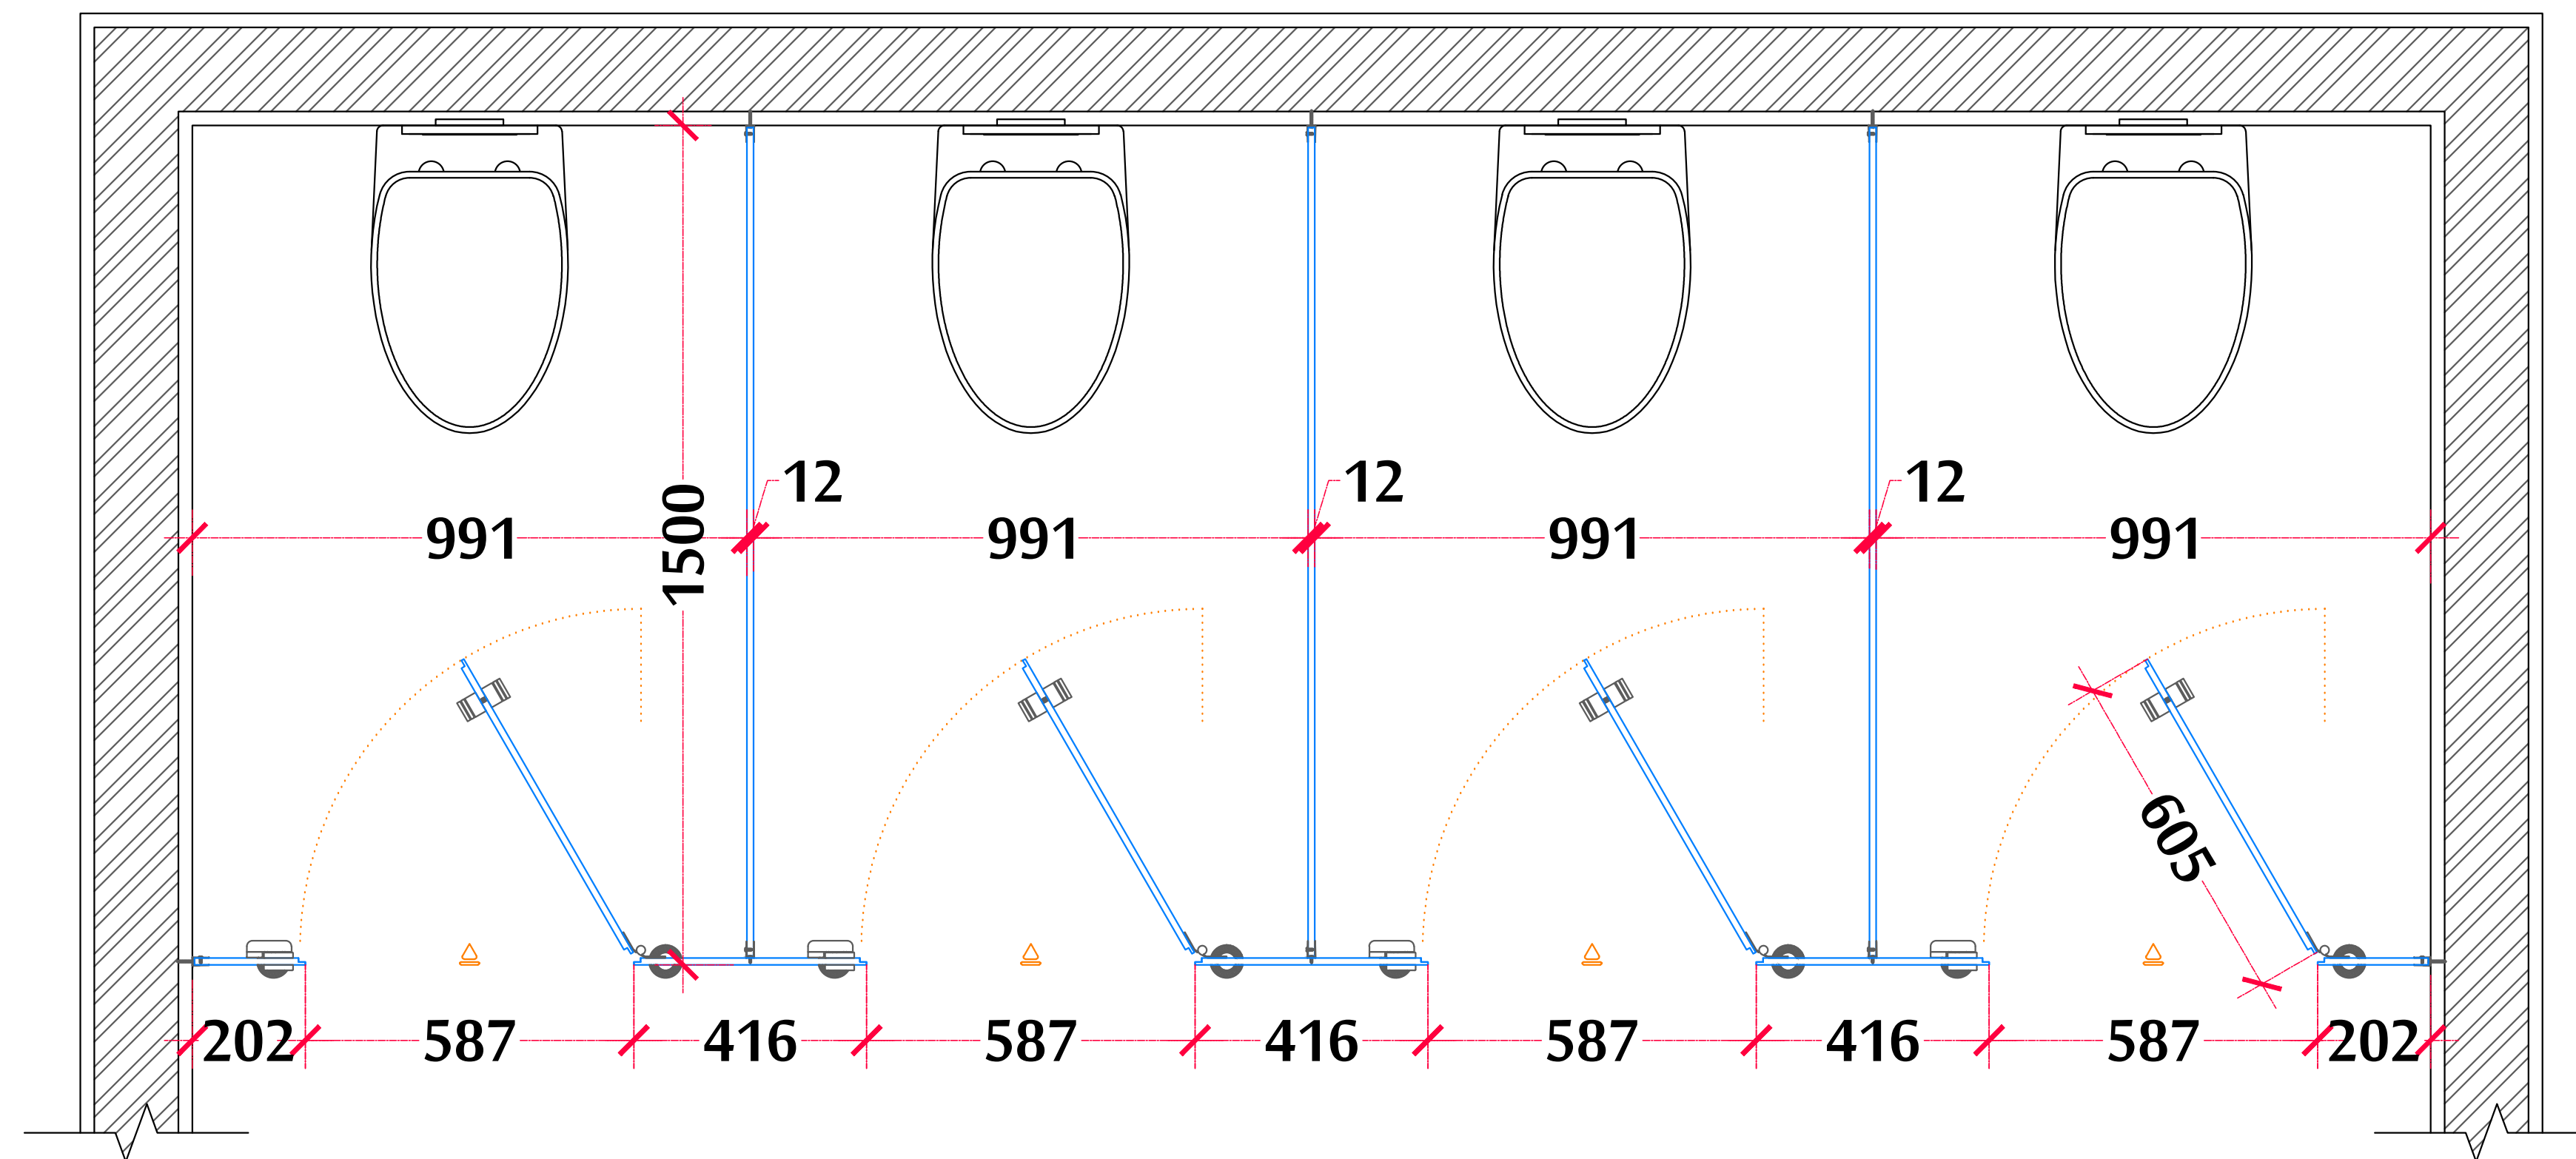

Layout
1:10

DATE	REV.	DESCRIPTION	DEN BY	CHK BY	APP BY
REVISIONS					

CLIENT :

ARCHITECT / PMC :

PROJECT TITLE :

DRAWING TITLE :

DRAWING NUMBER				REVISION

DRN BY :	Vipul.K	DATE :	
CHK BY :	Nitin.S	SCALE :	1:1
APP BY :	Nitin.S	PLOT SIZE :	A0