

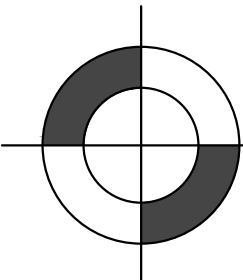


0 10 100
Millimetres

- Black Finish Alu. L Profile
- Black Finish Alu. Top Rail
- Nylon Hinge
- Black Finish Alu. U Profile
- Black Finish Alu. h Profile
- 900x1795mm Handicap Door
- Nylon Indicator Lock
- Nylon Handle
- 605x1795mm Door
- End Front Panel
- Center Front Panel
- Black Finish Alu. Shoe Profile

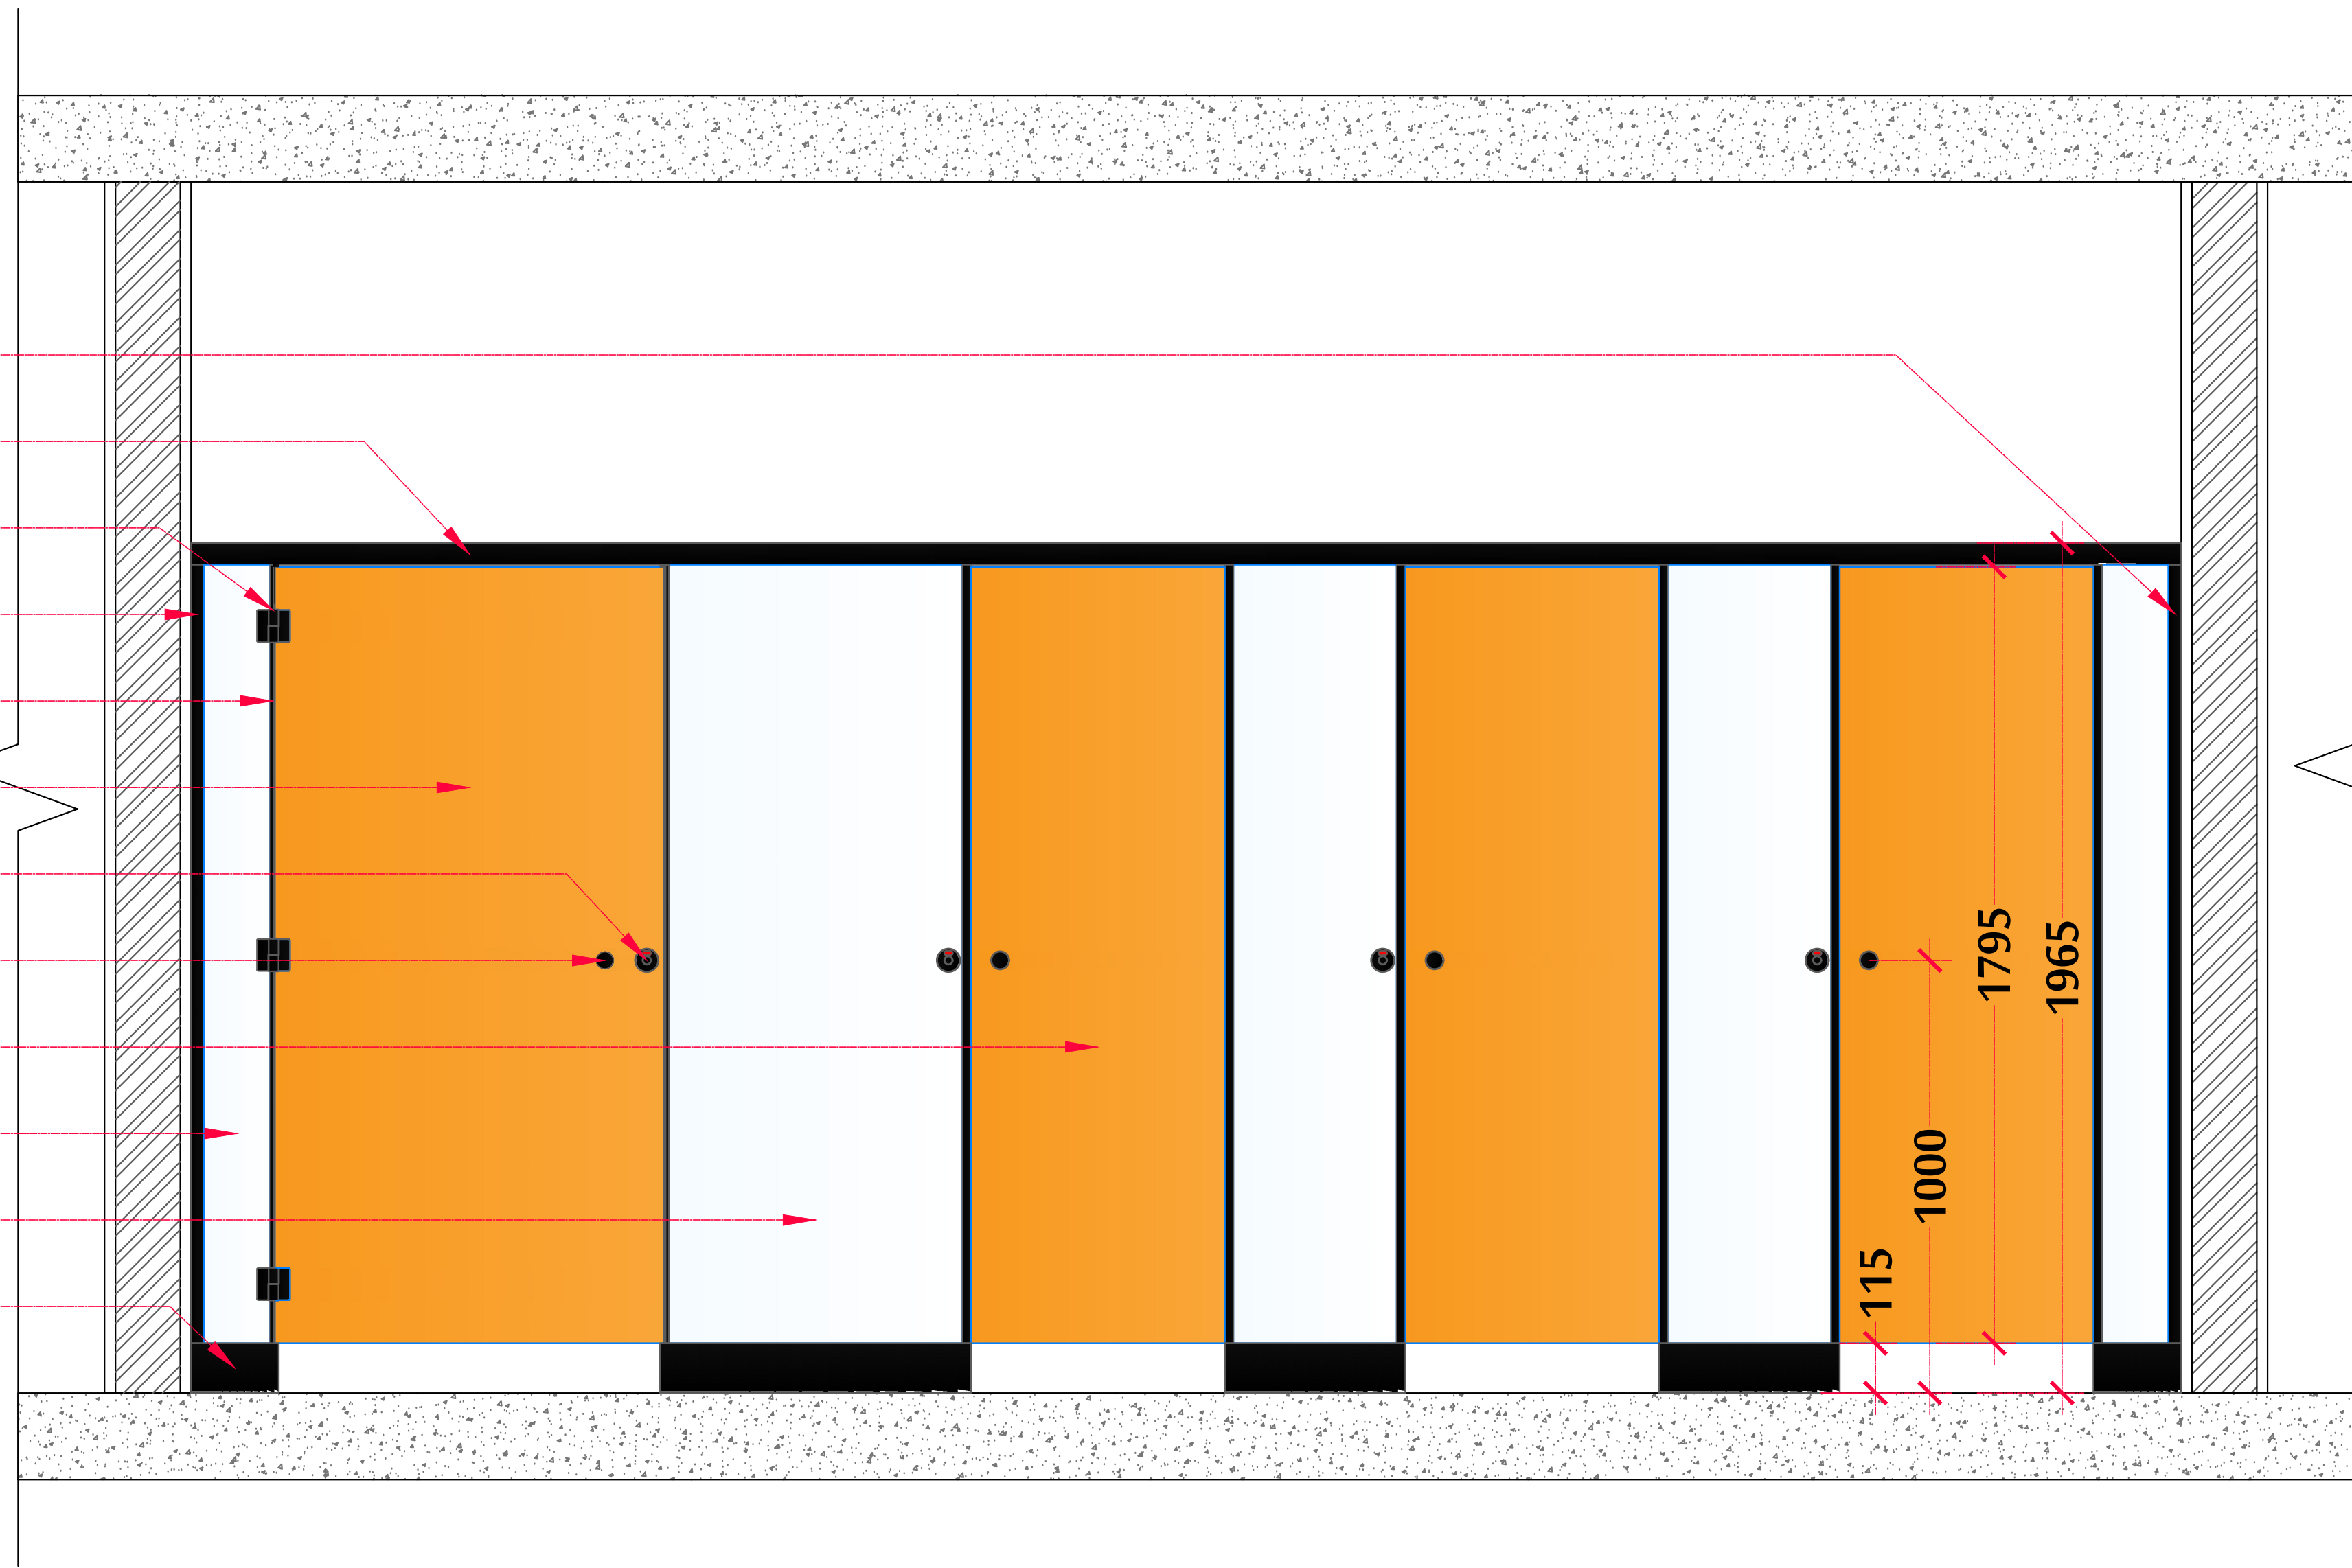


Front Elevation
1:12

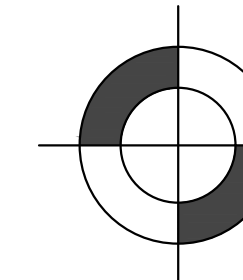

Side Elevation
1:12

- Black Finish Alu. Top Rail
- Nylon Coat Hook
- Black Finish Alu. U Profile
- Nylon Indicator Lock
- Nylon Handle
- Front Panel
- Divider Panel
- Nylon Hinge
- Black Finish Alu. Shoe Profile

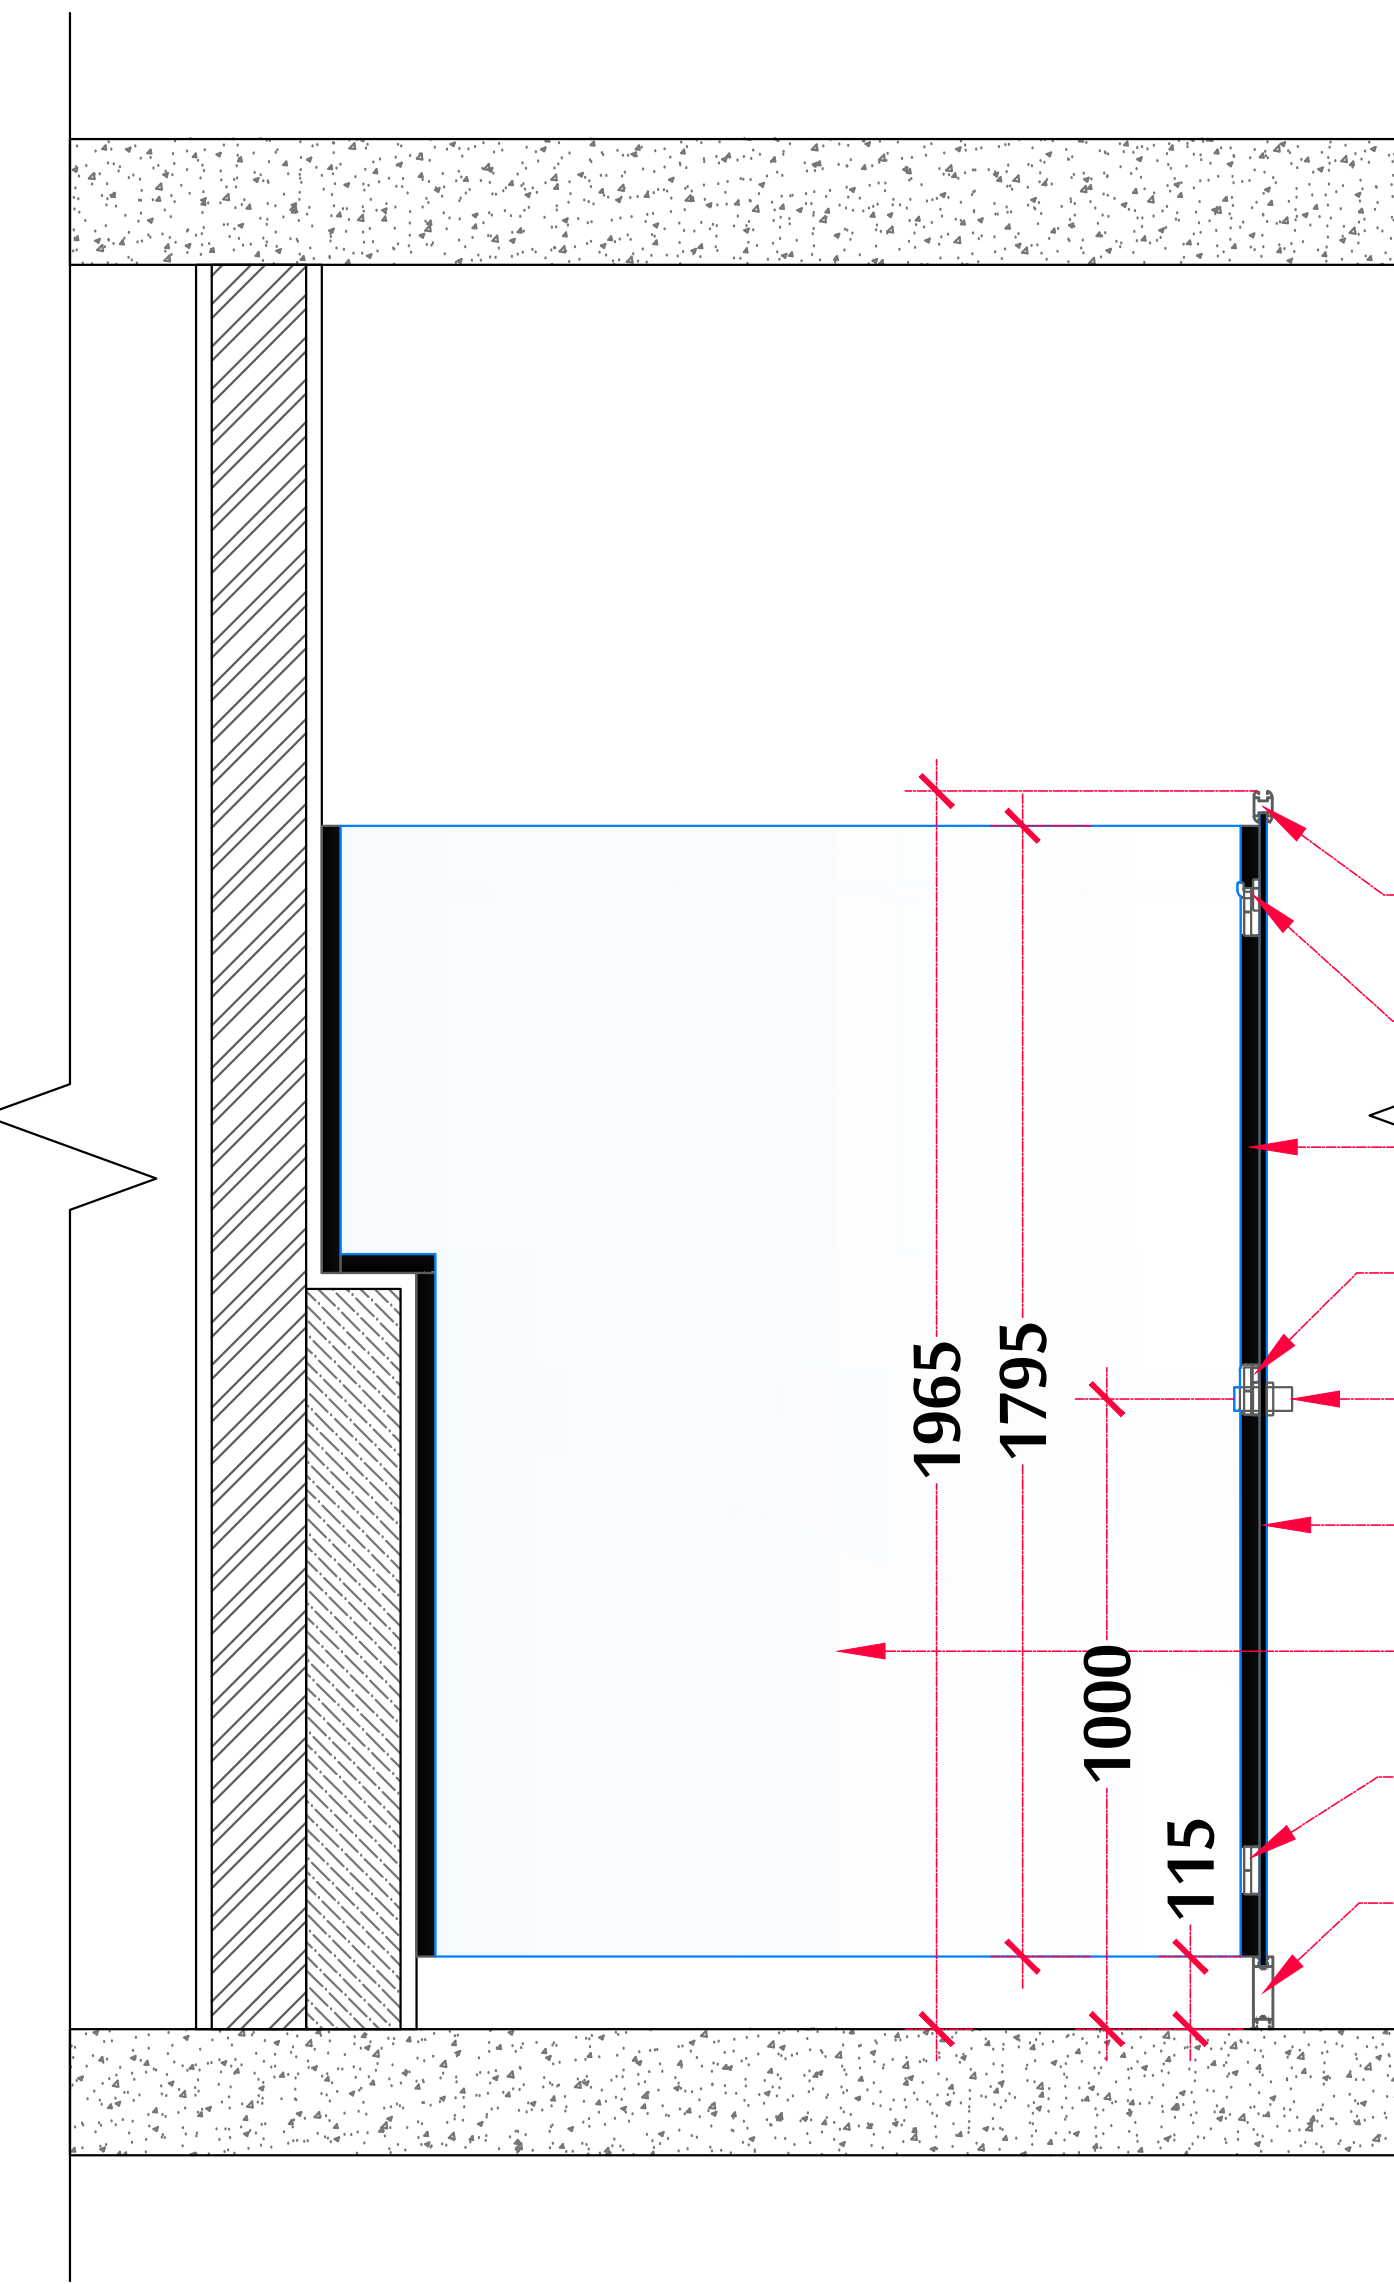

DATE	REV.	DESCRIPTION	DEN BY	CHK BY	APP BY
------	------	-------------	--------	--------	--------

REVISIONS

CLIENT :

ARCHITECT / PMC :


PROJECT TITLE :

DRAWING TITLE :


DRAWING NUMBER

REVISION

DRN BY:	Vipul.K	DATE:	
CHK BY:	Nitin.S	SCALE:	1:1
APP BY:	Nitin.S	PLOT SIZE:	A0

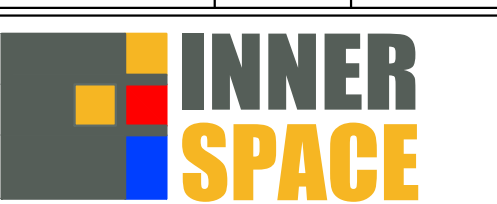

707, 7th Floor, 765 Fly Edge, Kora Kendra Flyover Junction,
S.V. Road, Borivali W, Mumbai-400192.
Tel:-2805 2157/58/59.
Email:-info@tline.in, innerisp@gmail.com, Web:-www.tline.in.

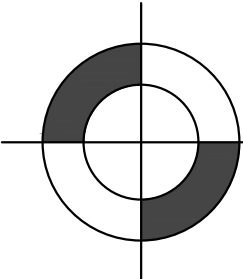

Layout
1:10

