




0 10 100
Millimetres

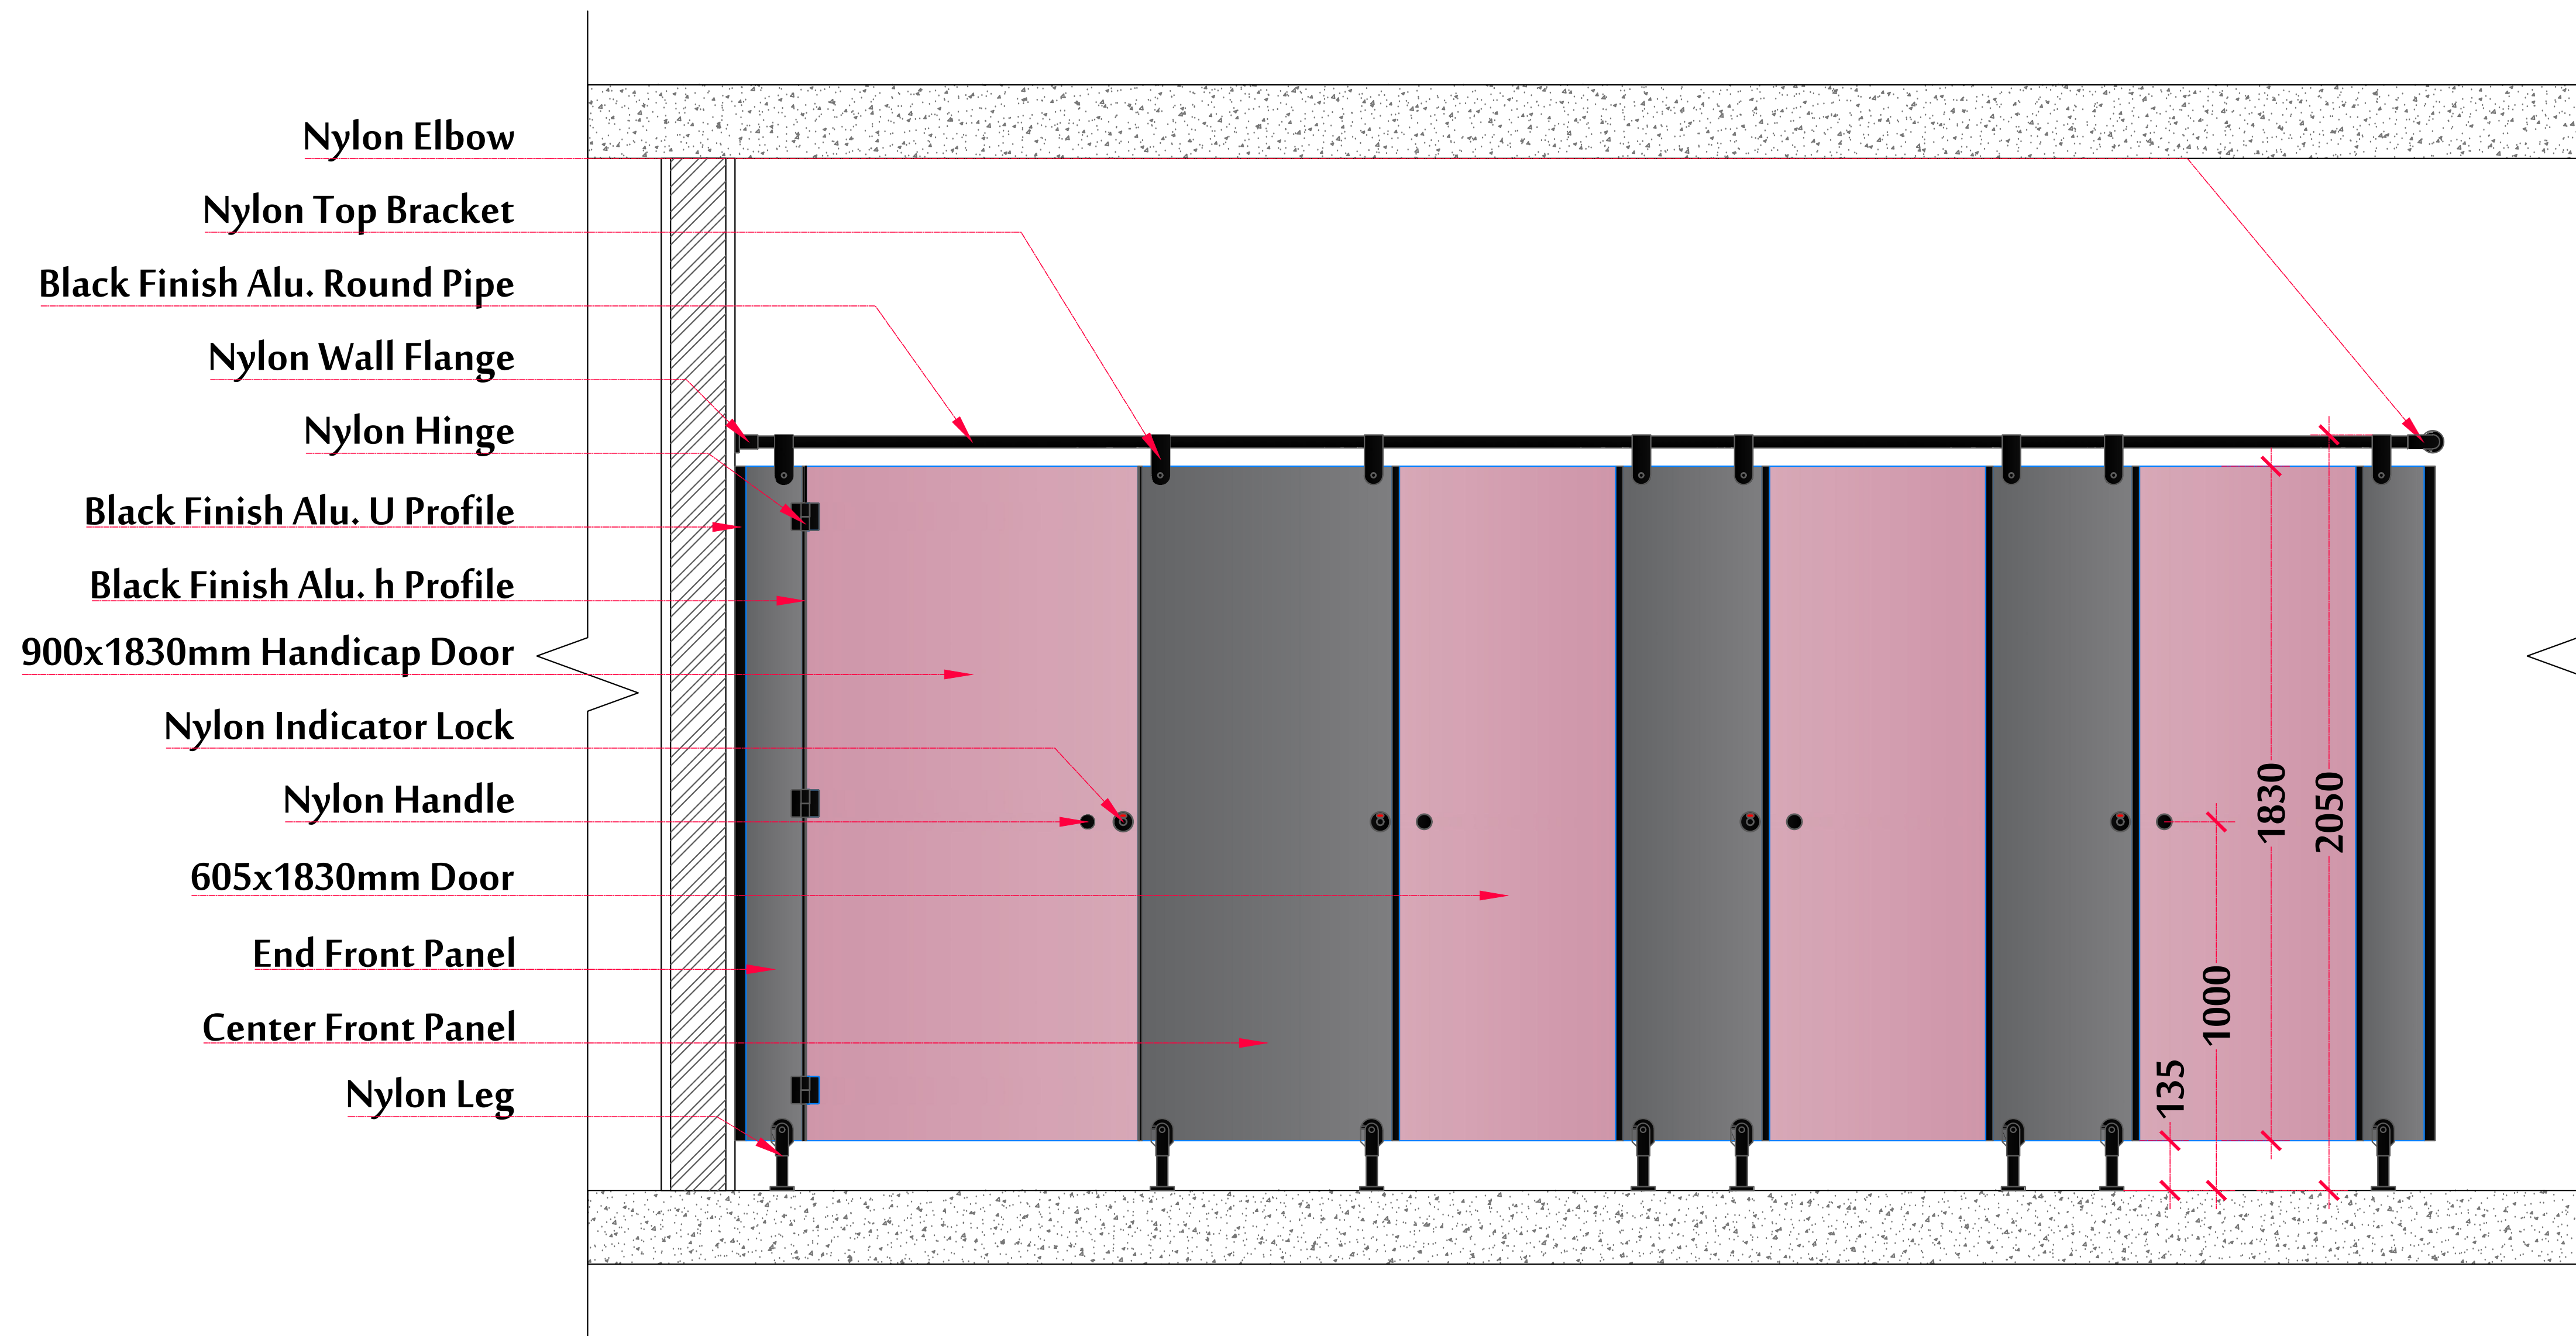

Front Elevation
1:12

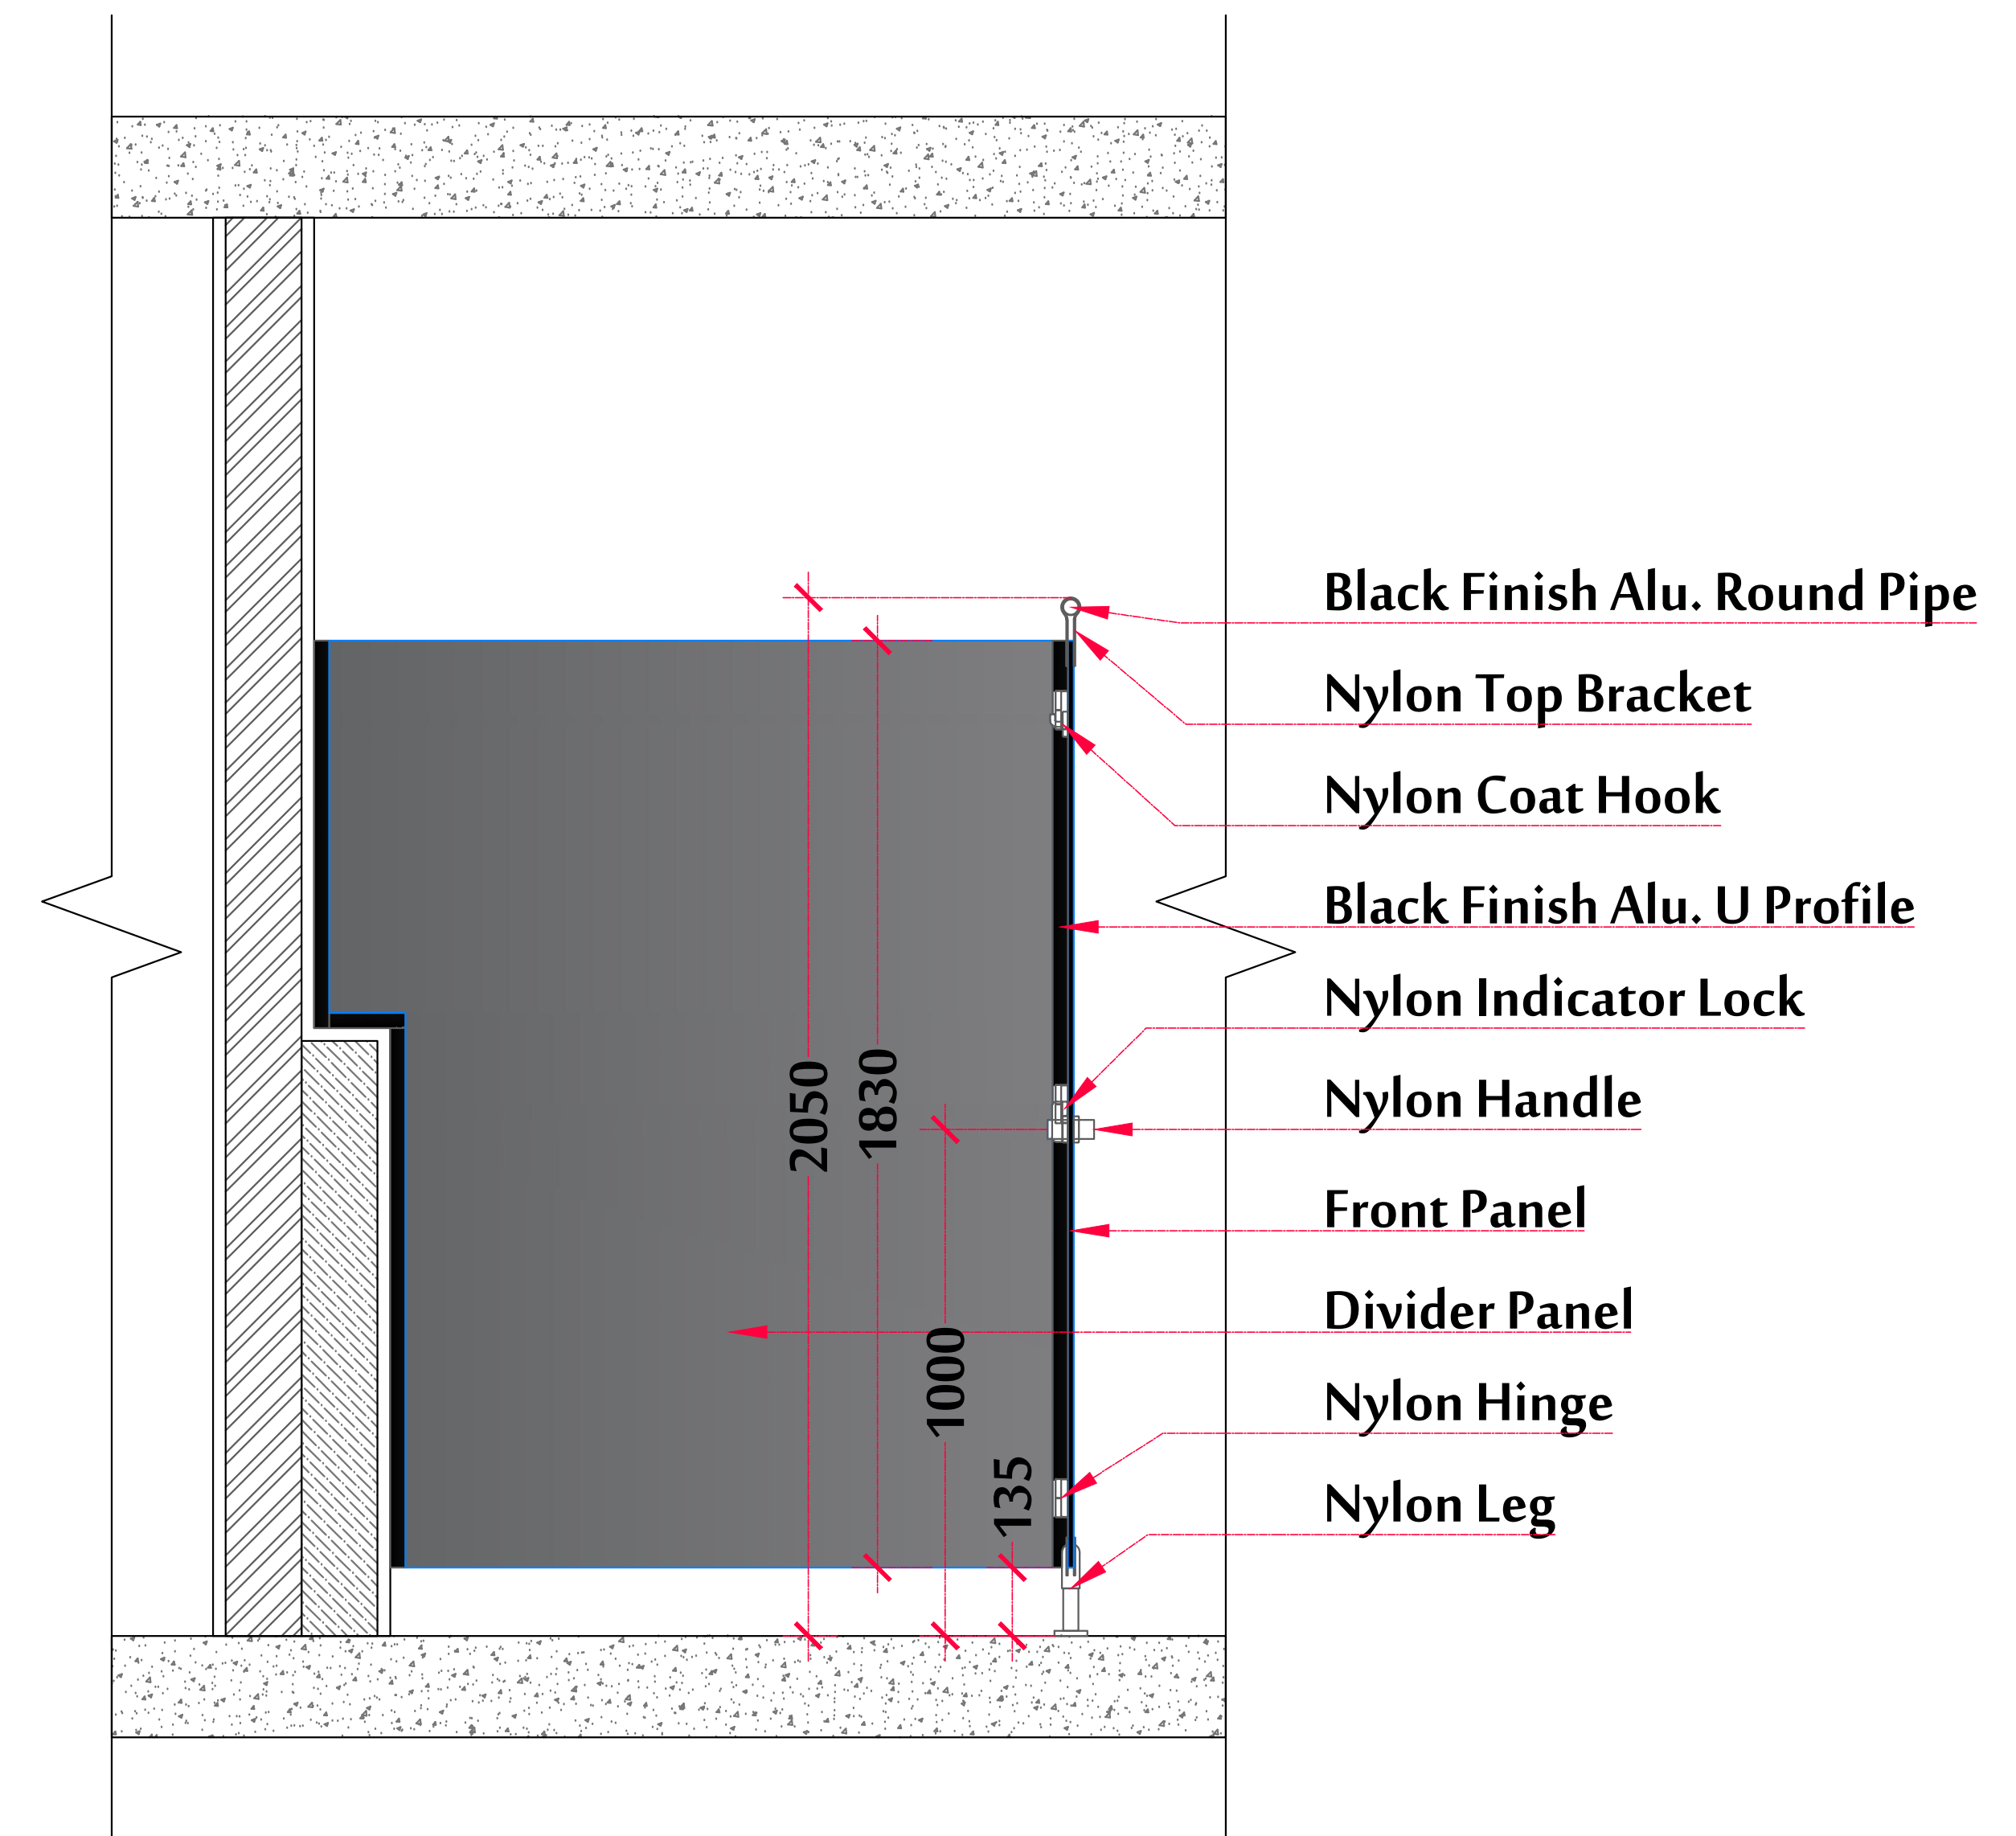

Side Elevation
1:12

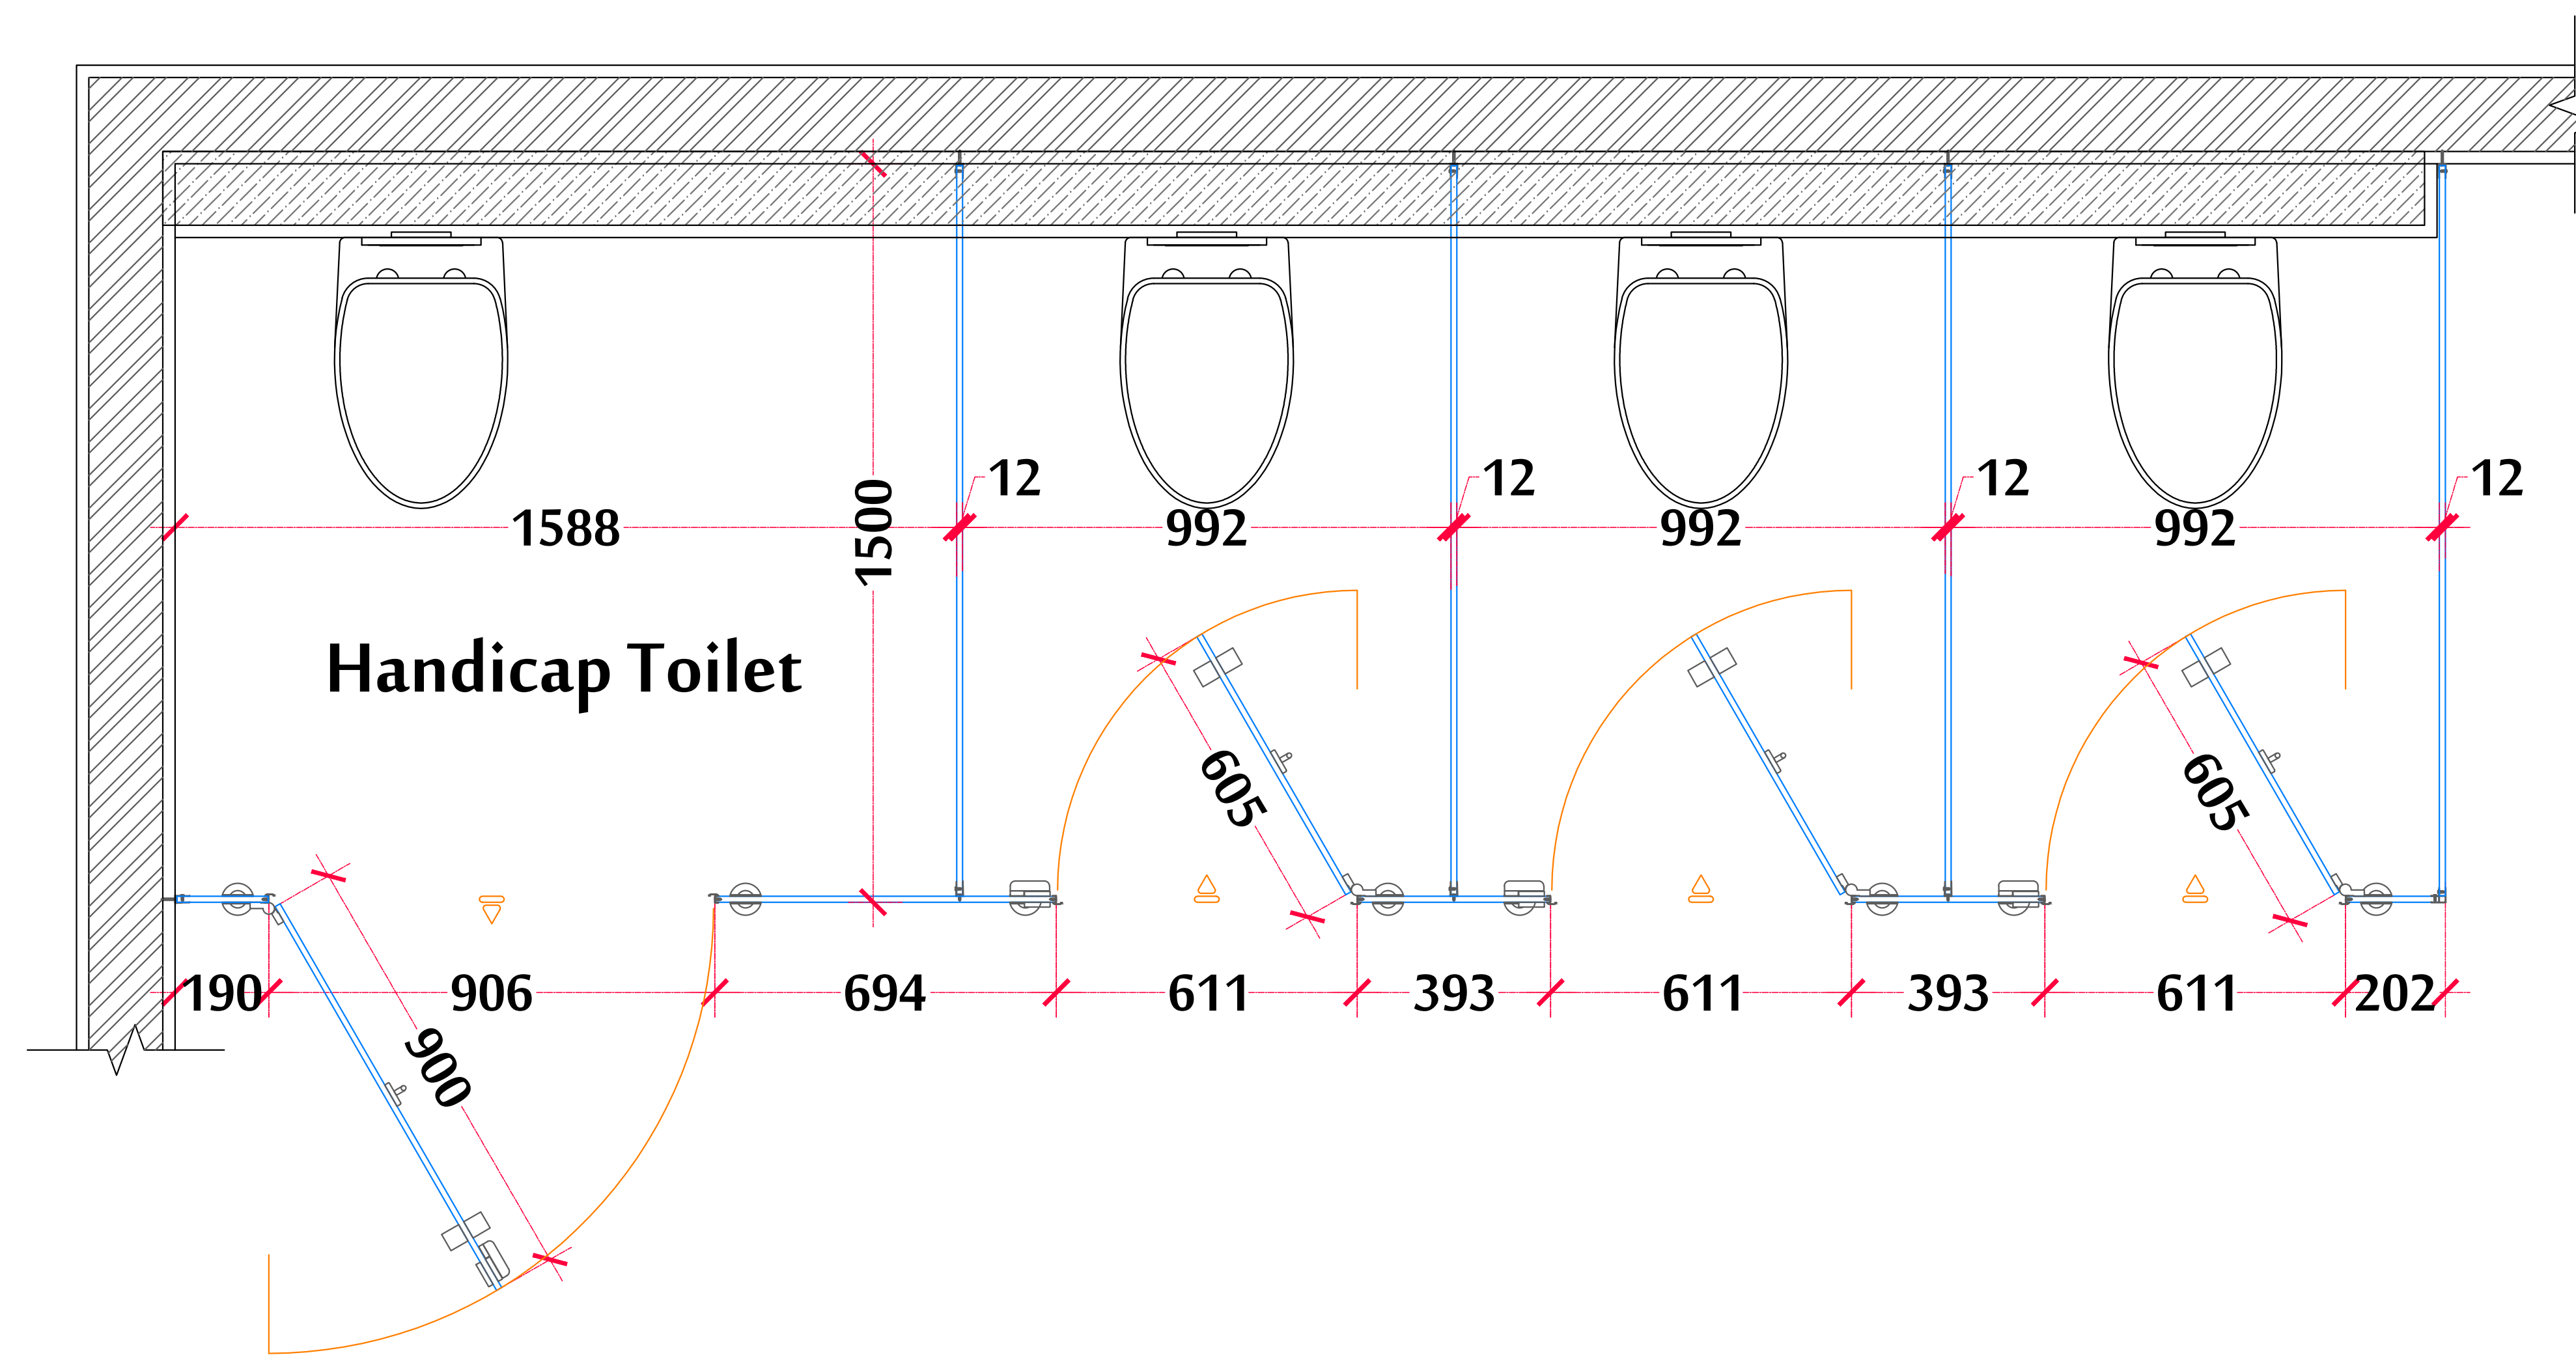

Layout
1:10

DATE	REV.	DESCRIPTION	DEN BY	CHK BY	APP BY
REVISIONS					

CLIENT :

ARCHITECT / PMC :


PROJECT TITLE :

DRAWING TITLE :

DRAWING NUMBER

REVISION

DRN BY:	Vipul.K	DATE:	
CHK BY:	Nitin.S	SCALE:	1:1
APP BY:	Nitin.S	PLOT SIZE:	A0

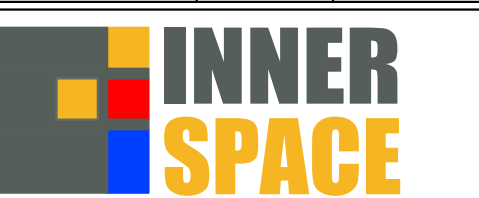

707, 7th Floor, 765 Fly Edge, Kora Kendra Flyover Junction,
S.V. Road, Borivali W, Mumbai-400 192.
Tel:-2805 2157/58/59.
Email:-info@tline.in, innerisp@gmail.com, Web:-www.tline.in.

Front Elevation
1:12

 **Side Elevation**
1:12

Layout
1:10

DATE	REV.	DESCRIPTION	DRN BY	CHK BY	APP
REVISIONS					

CLIENT:

ARCHITECT / PMC:

PROJECT TITLE:

DRAWING TITLE :

DRAWING NUMBER			REVISION
DRN BY:	Vipul.K	DATE:	
CHK BY:	Nitin.S	SCALE:	1:1
APP BY:	Nitin.S	PLOT SIZE:	A0



707, 7th Floor, 765 Fly Edge, Kora Kendra Flyover Junction,
S. V. Road, Borivali-W, Mumbai-400 092.
Tel.: 2805 2157/58/59.
Email: info@tline.in, innersp@gmail.com, Web: www.tline.in