
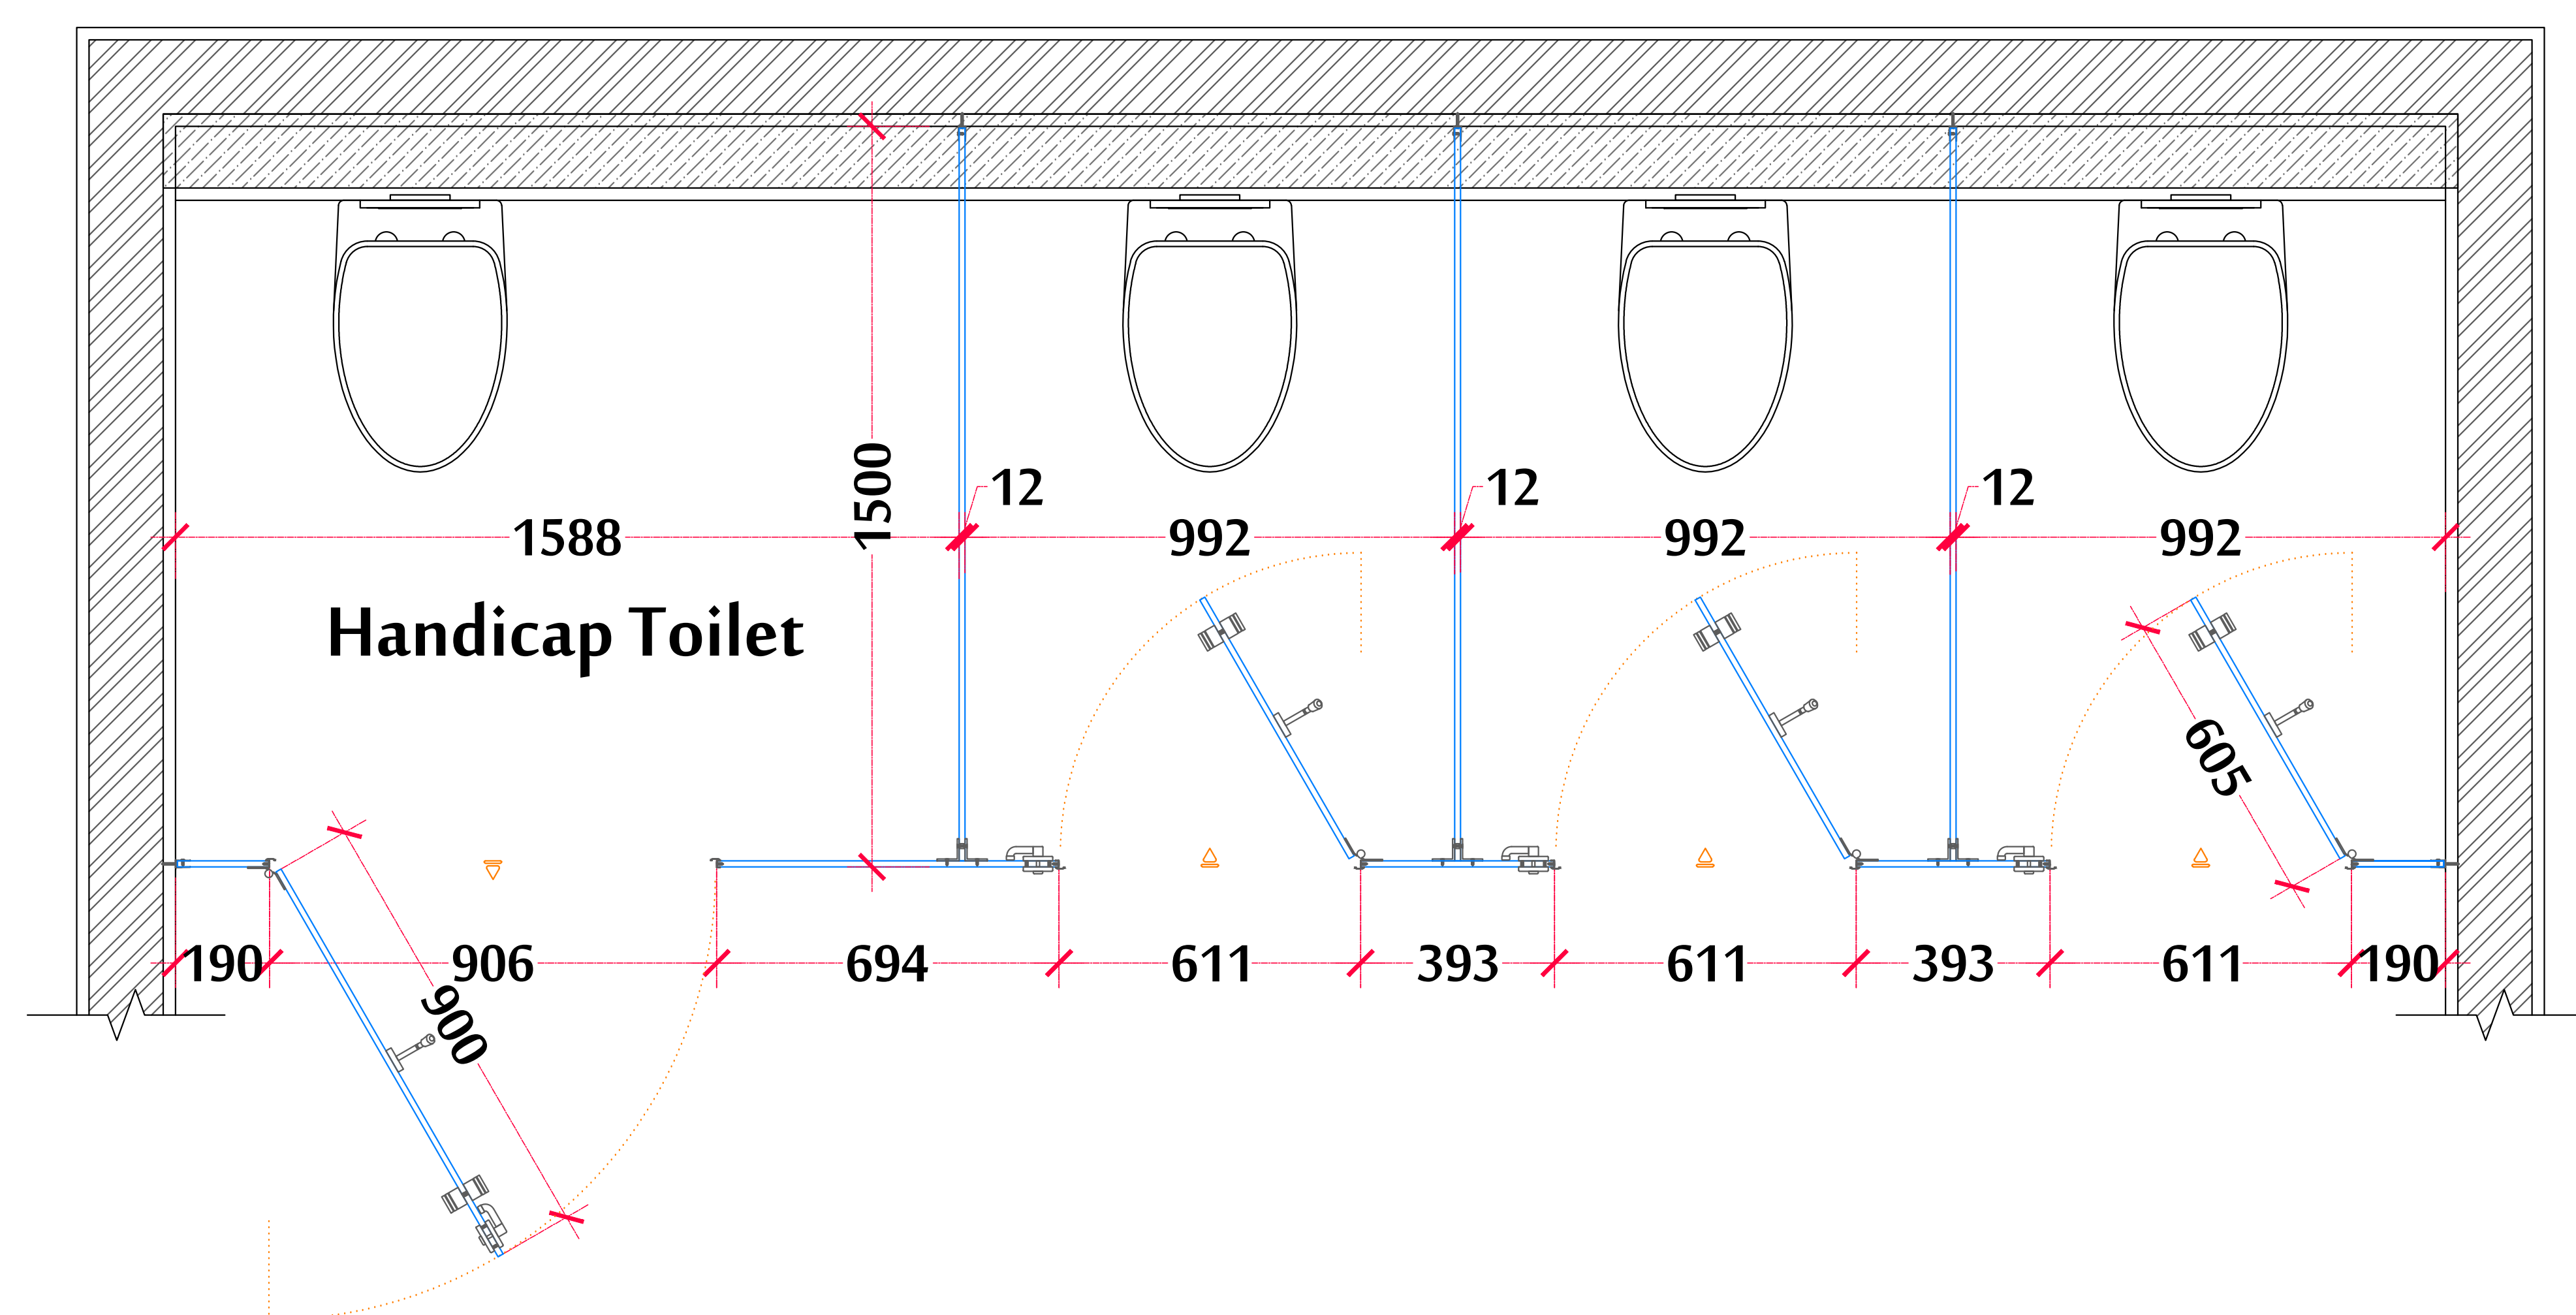


Front Elevation

1:12

Side Elevation

1:12

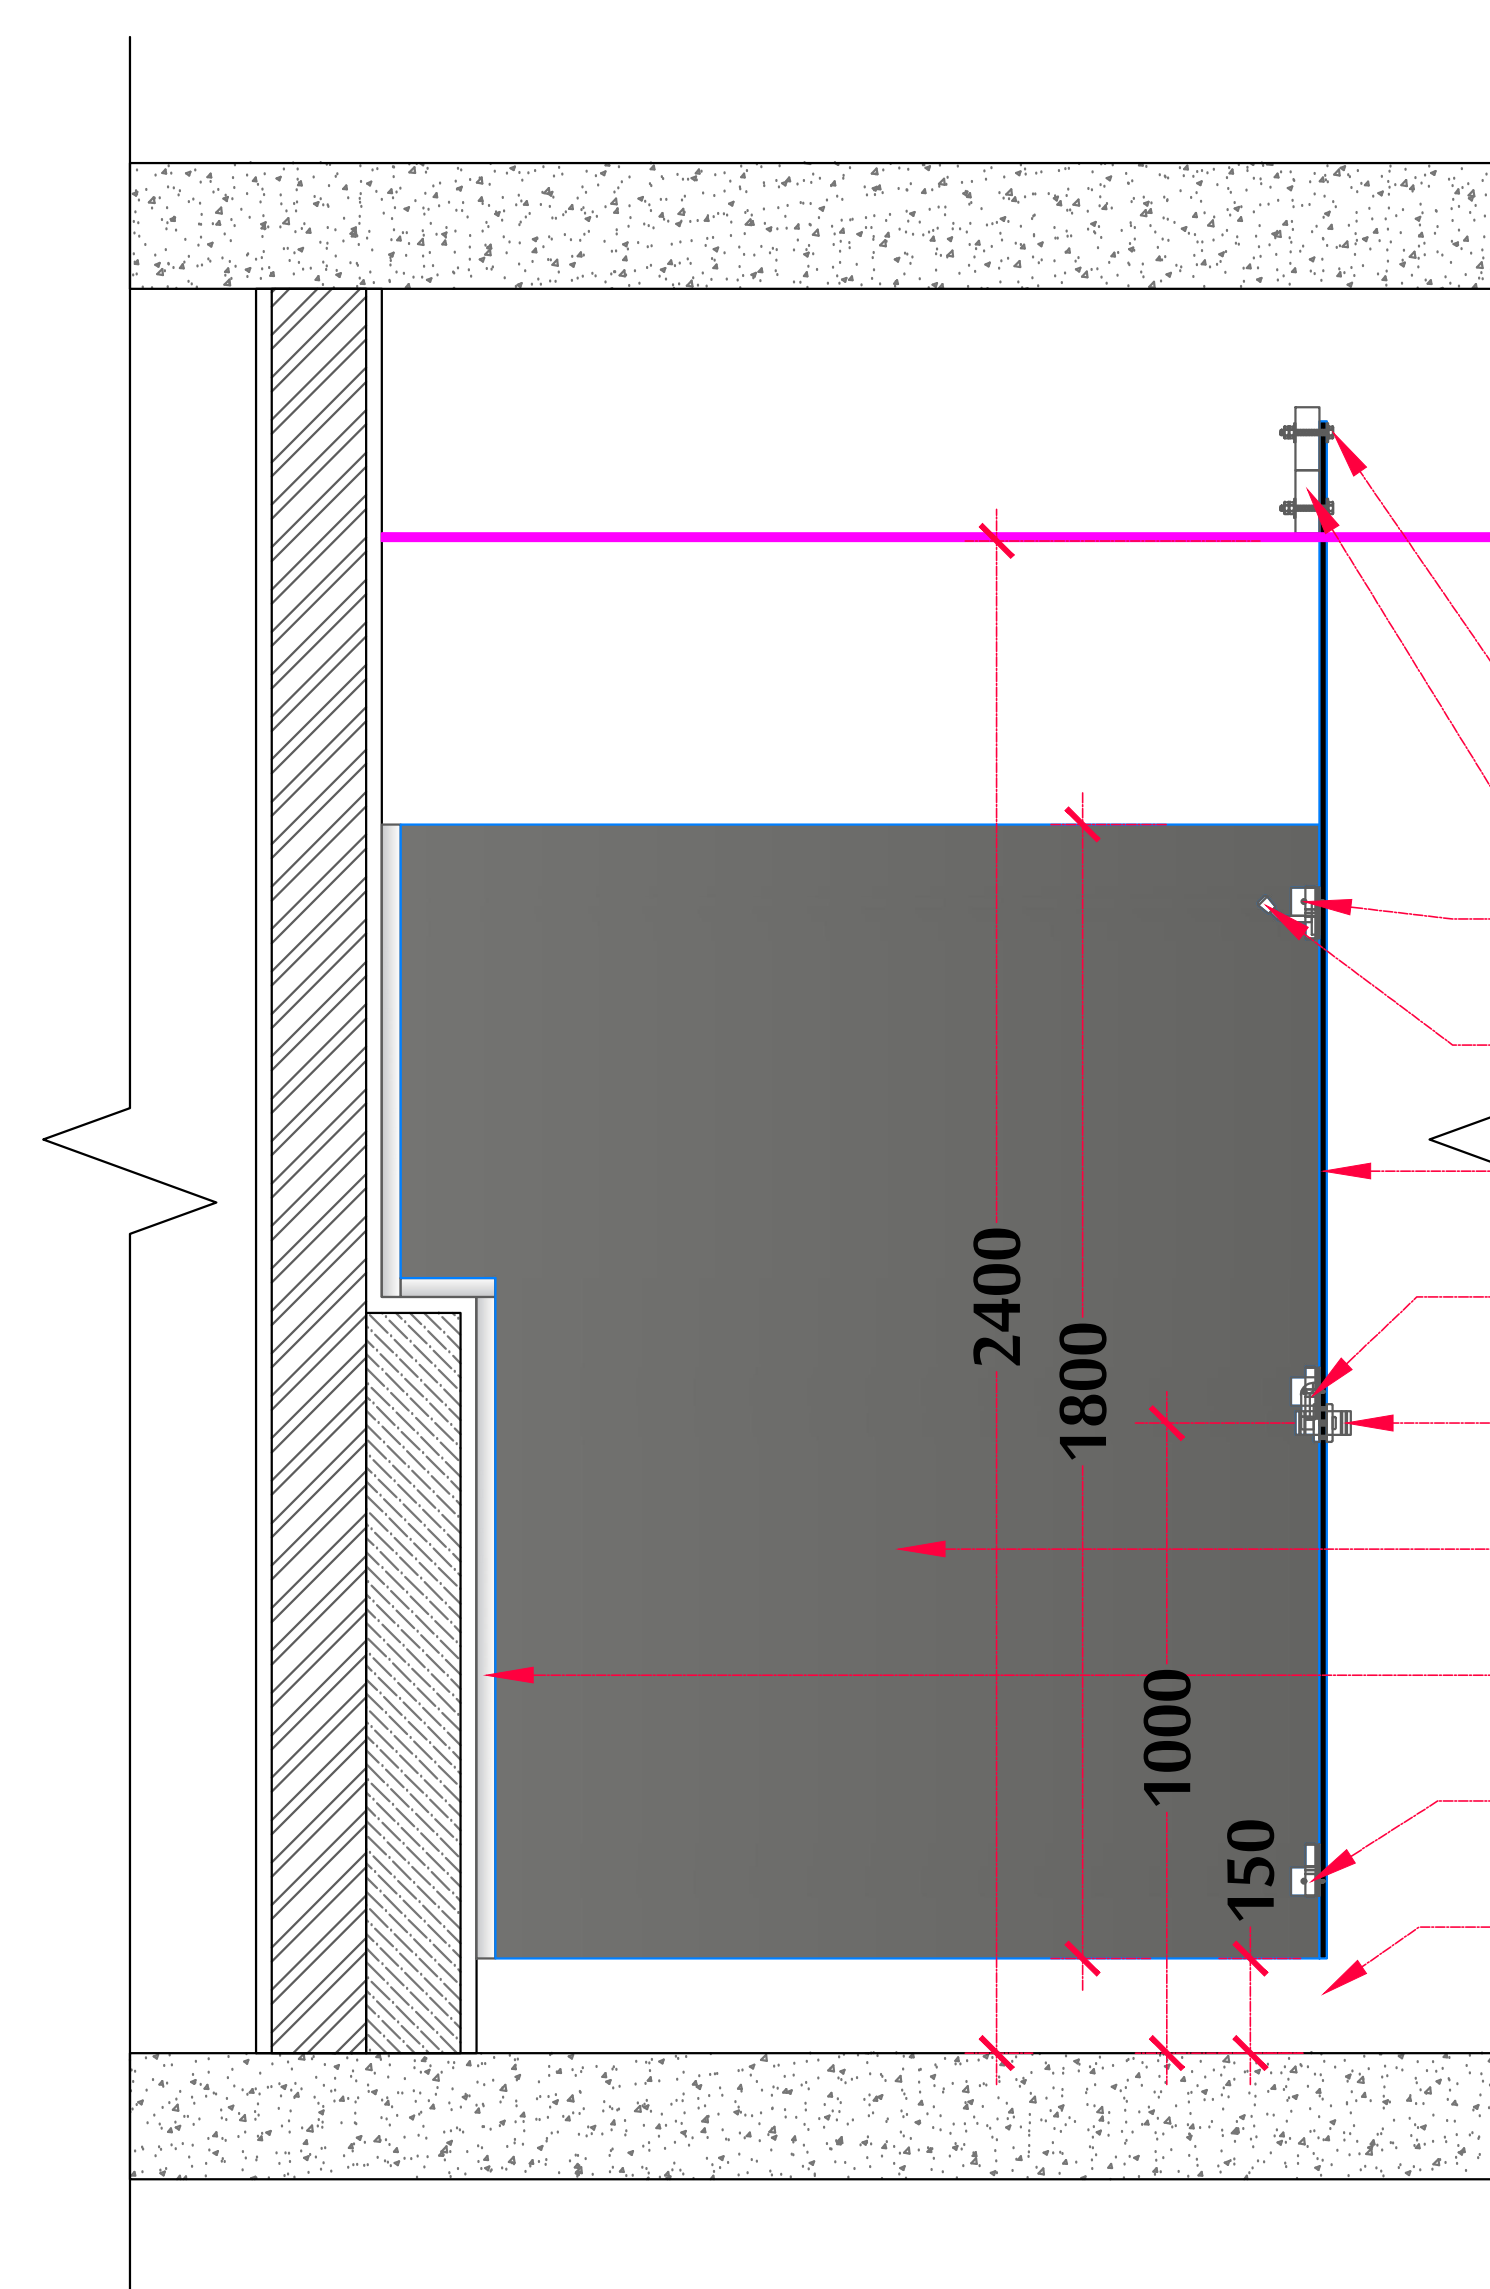

Layout

1:10

DATE	REV.	DESCRIPTION	DRN BY	CHK BY	APP
REVISIONS					

CLIENT:

ARCHITECT / PMC:

PROJECT TITLE:

DRAWING TITLE:

DRAWING NUMBER			REVISION
DRN BY :	Vipul.K	DATE :	
CHK BY :	Nitin.S	SCALE :	1:1
APP BY :	Nitin.S	PLOT SIZE :	A0