




0 10 100
Millimetres

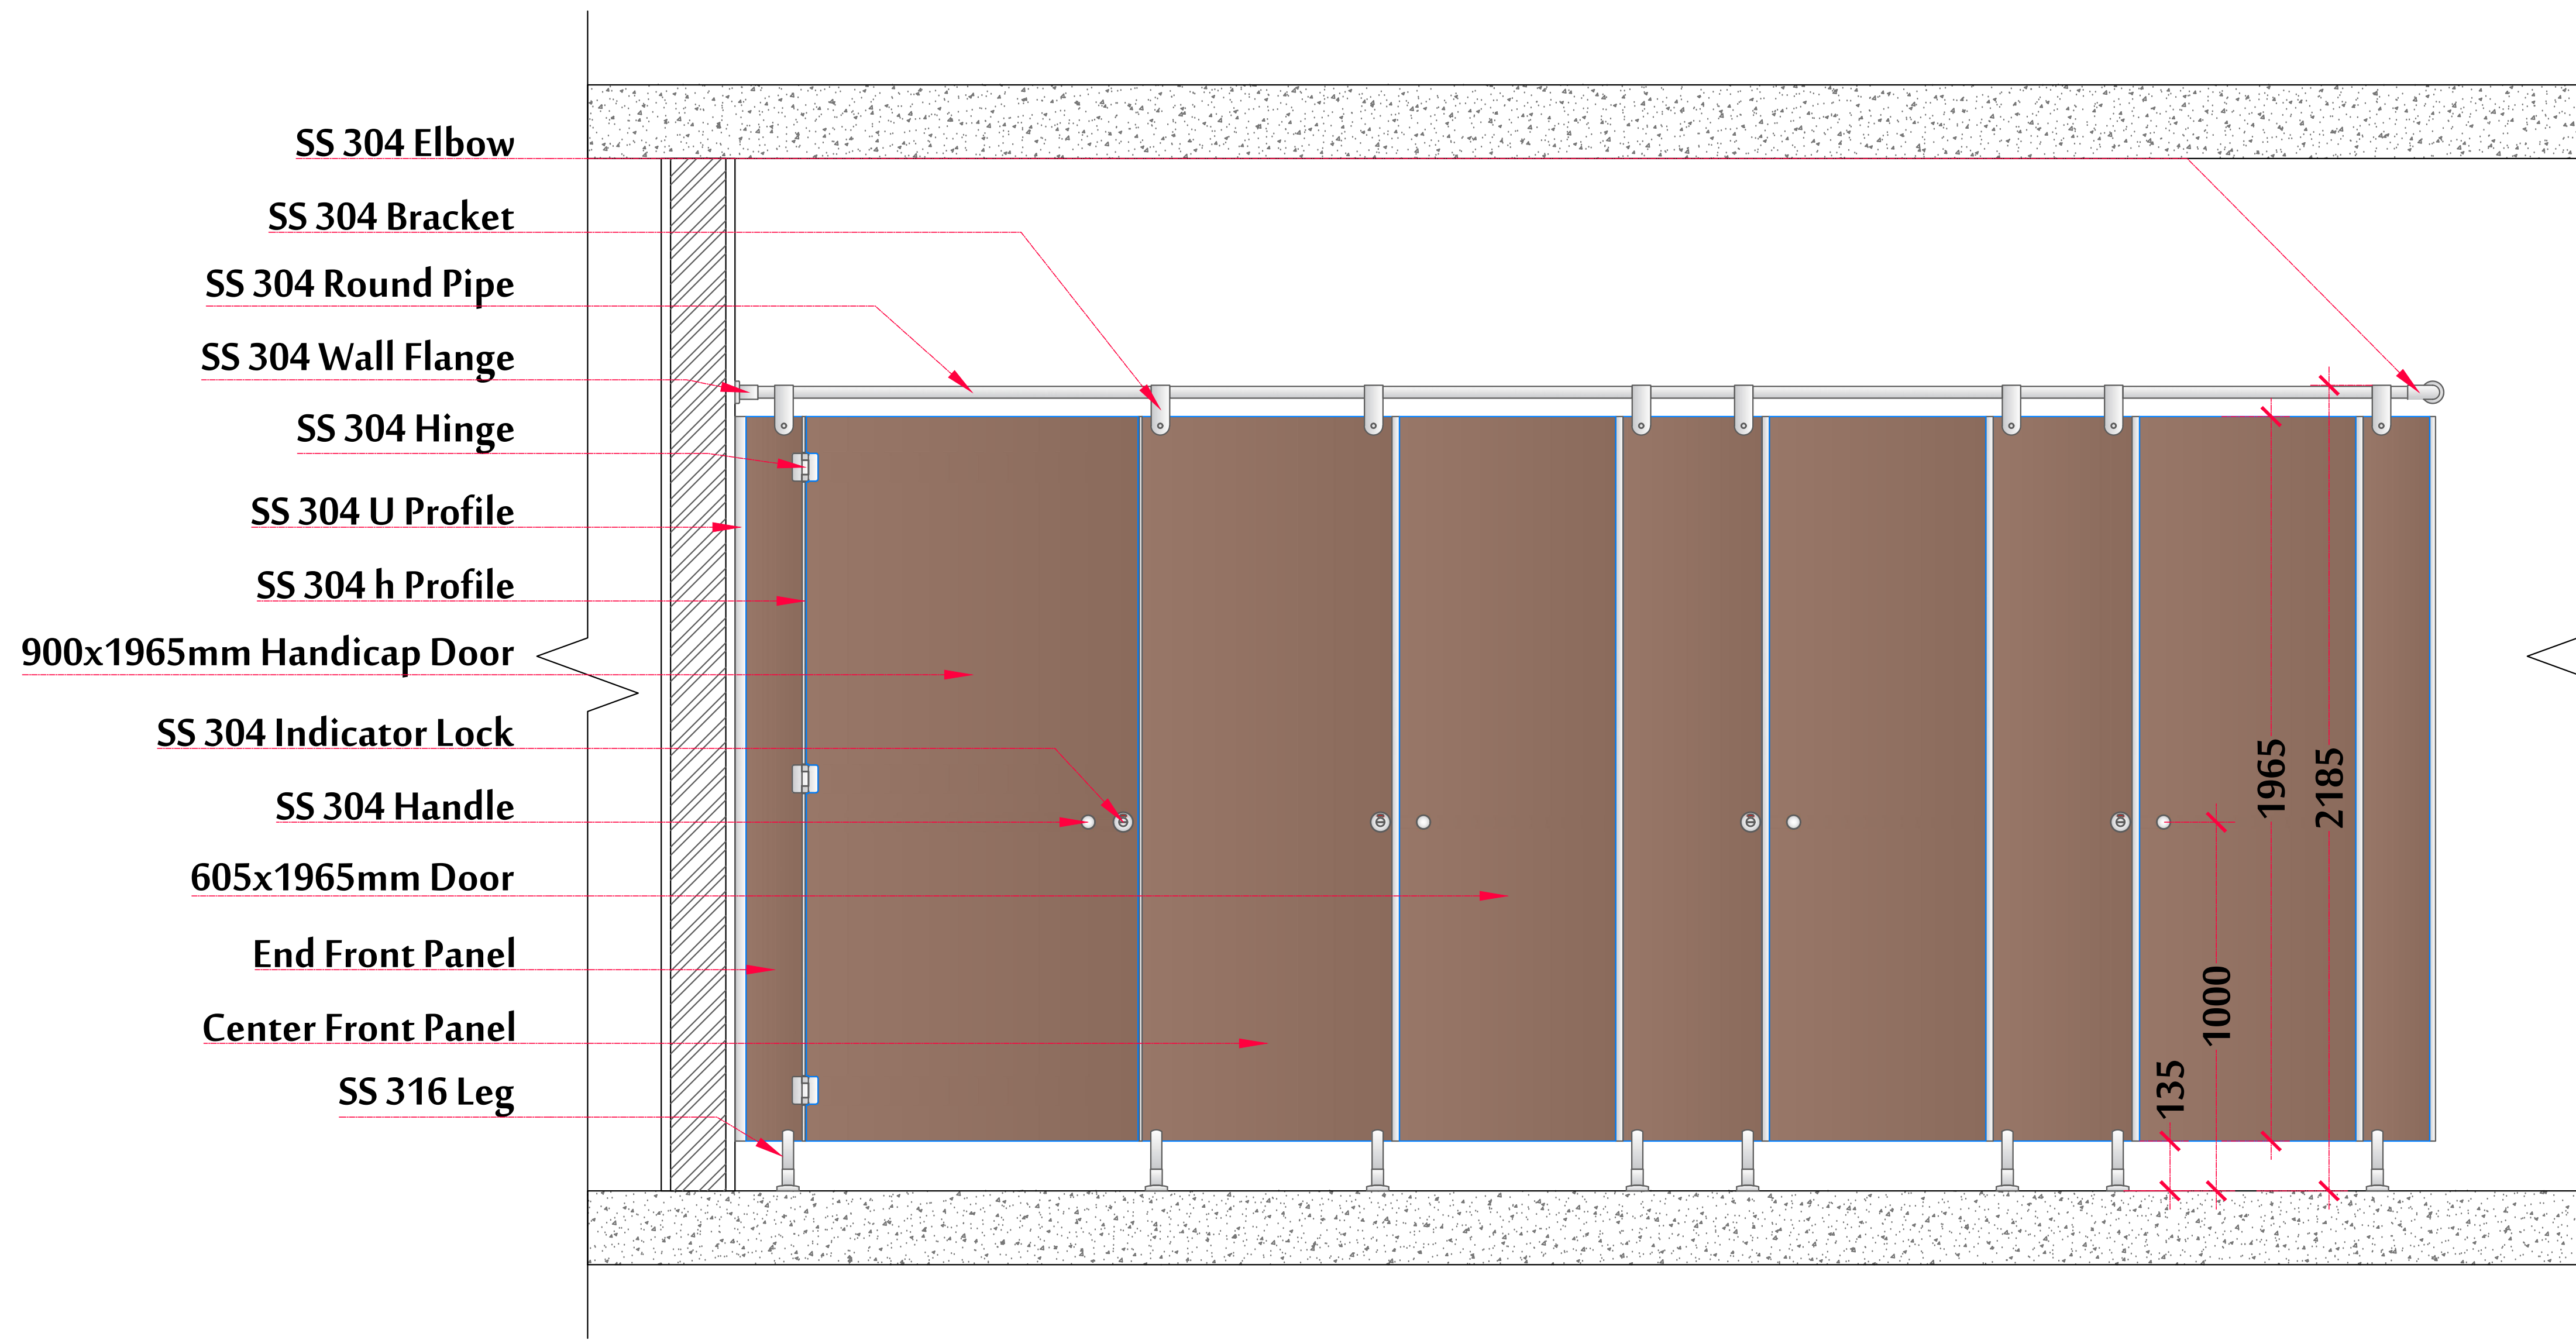

Front Elevation
1:12

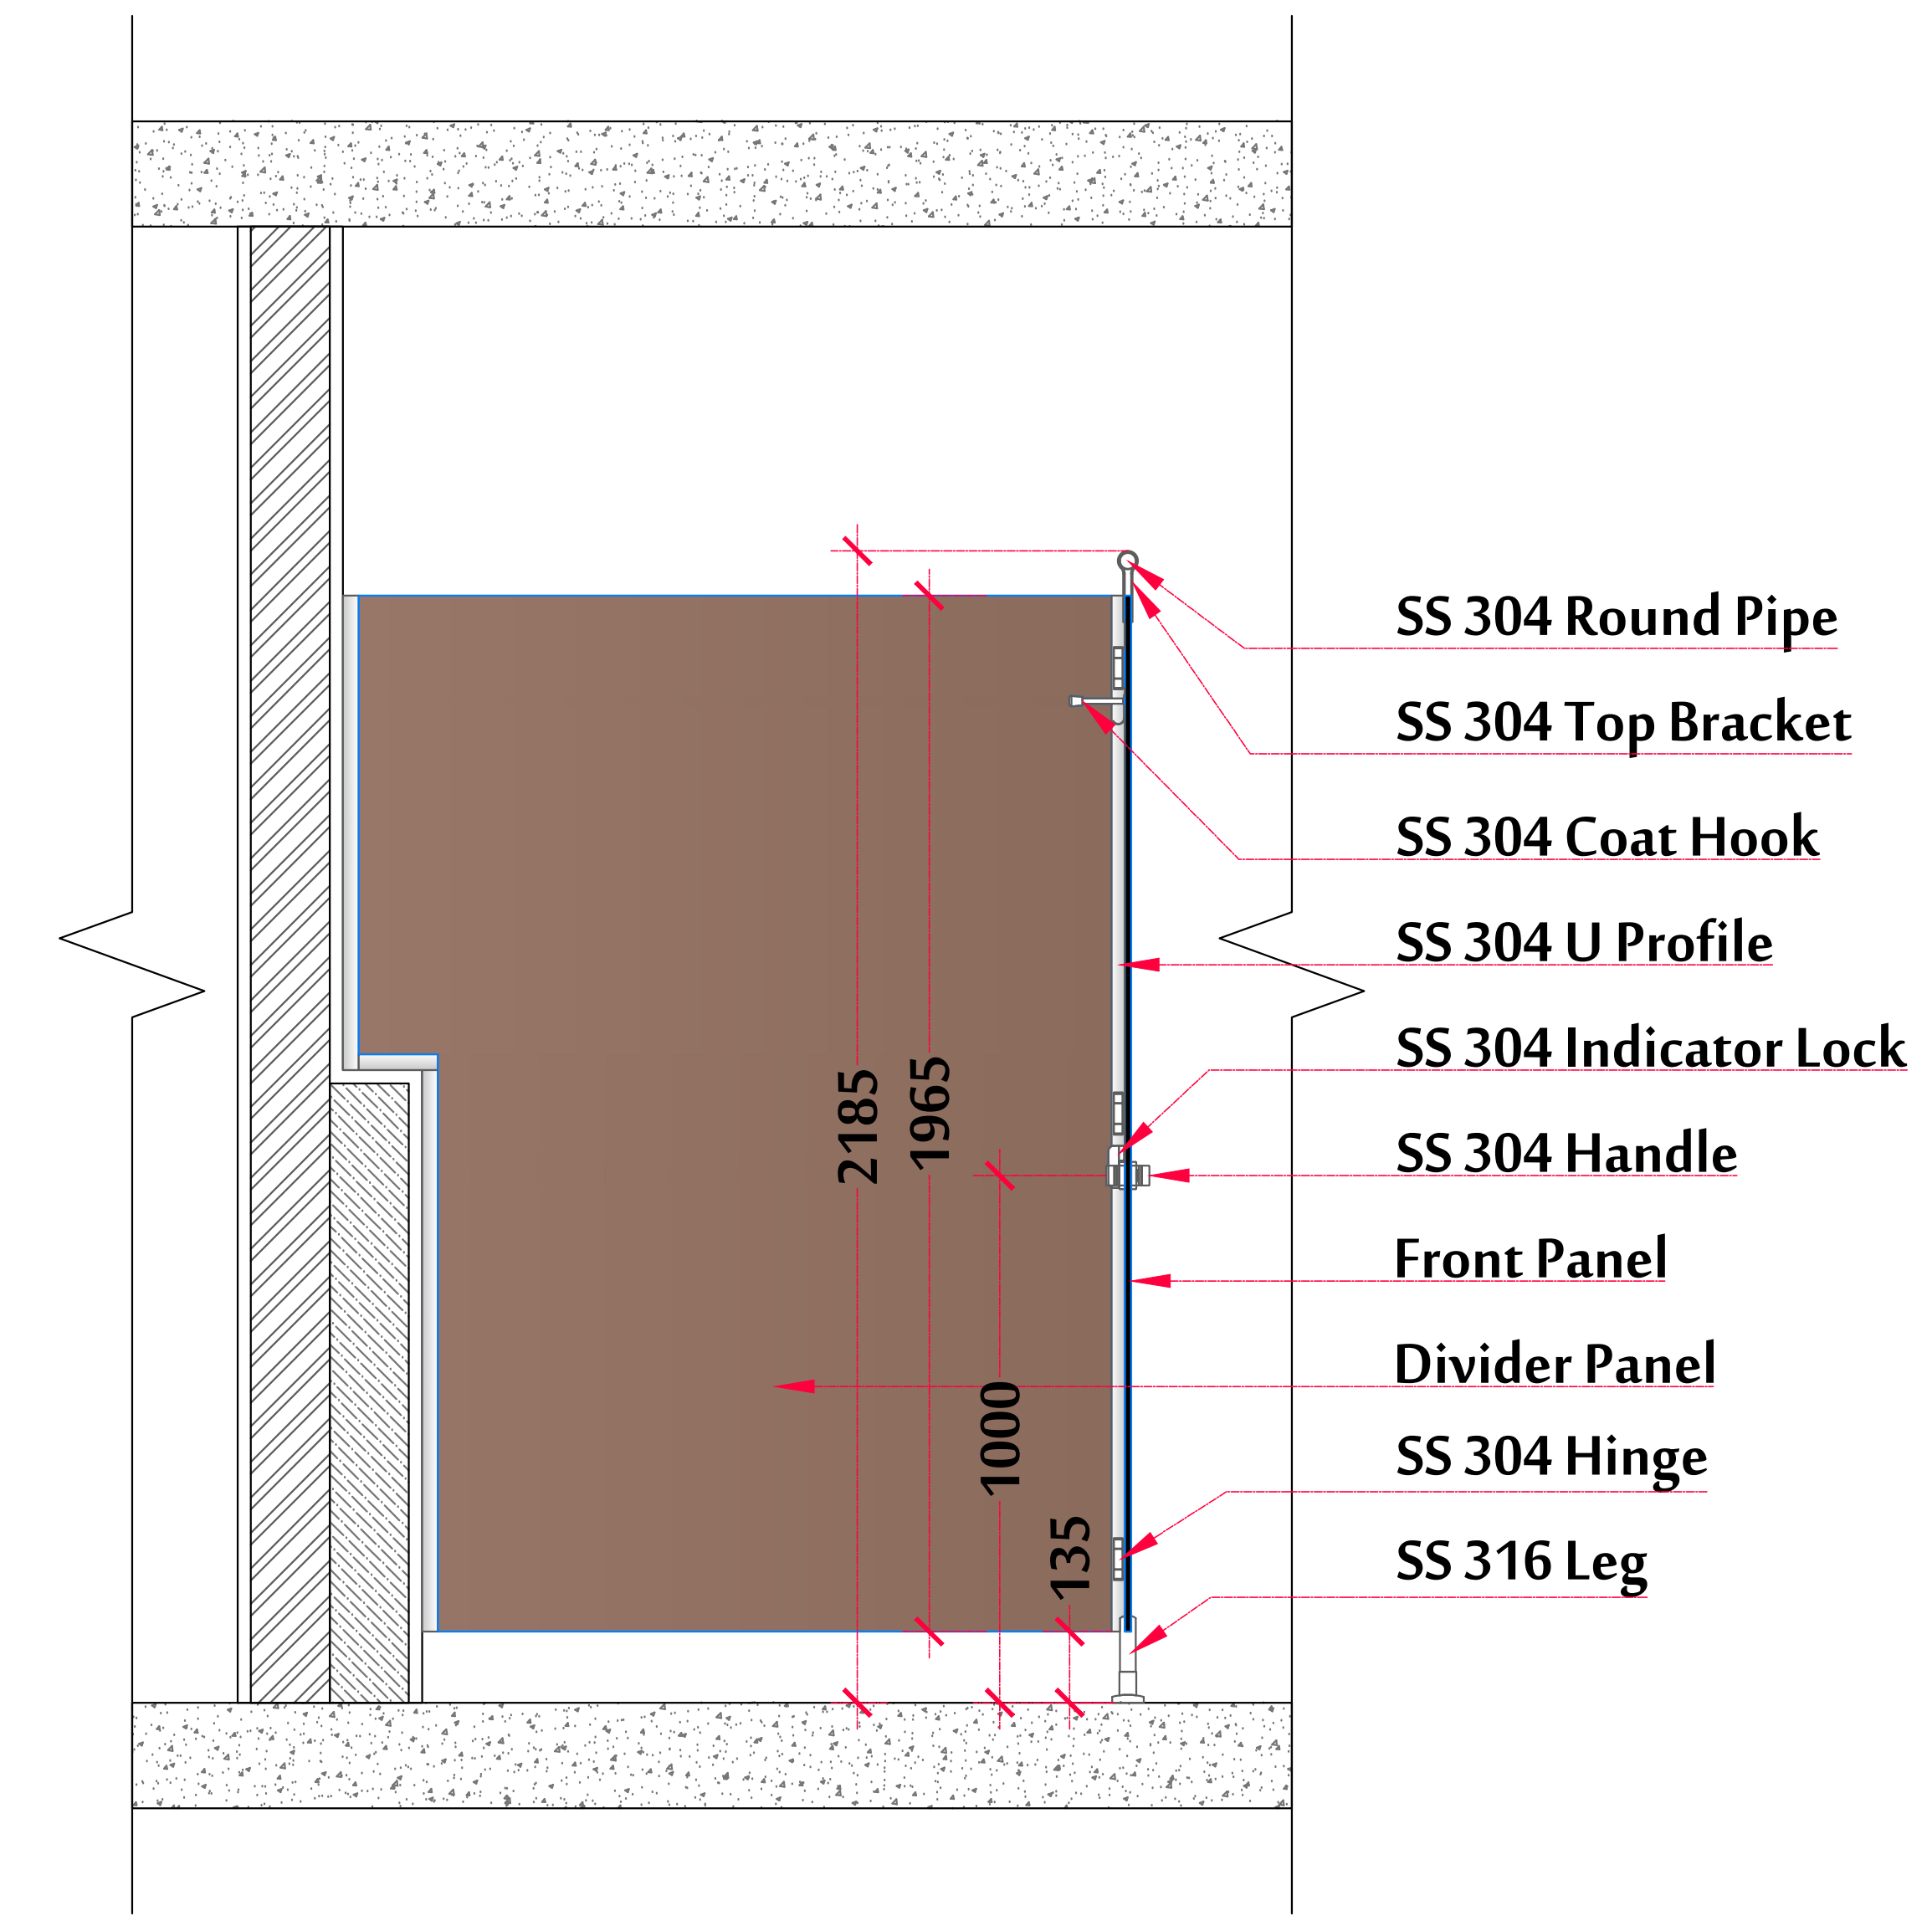

Side Elevation
1:12

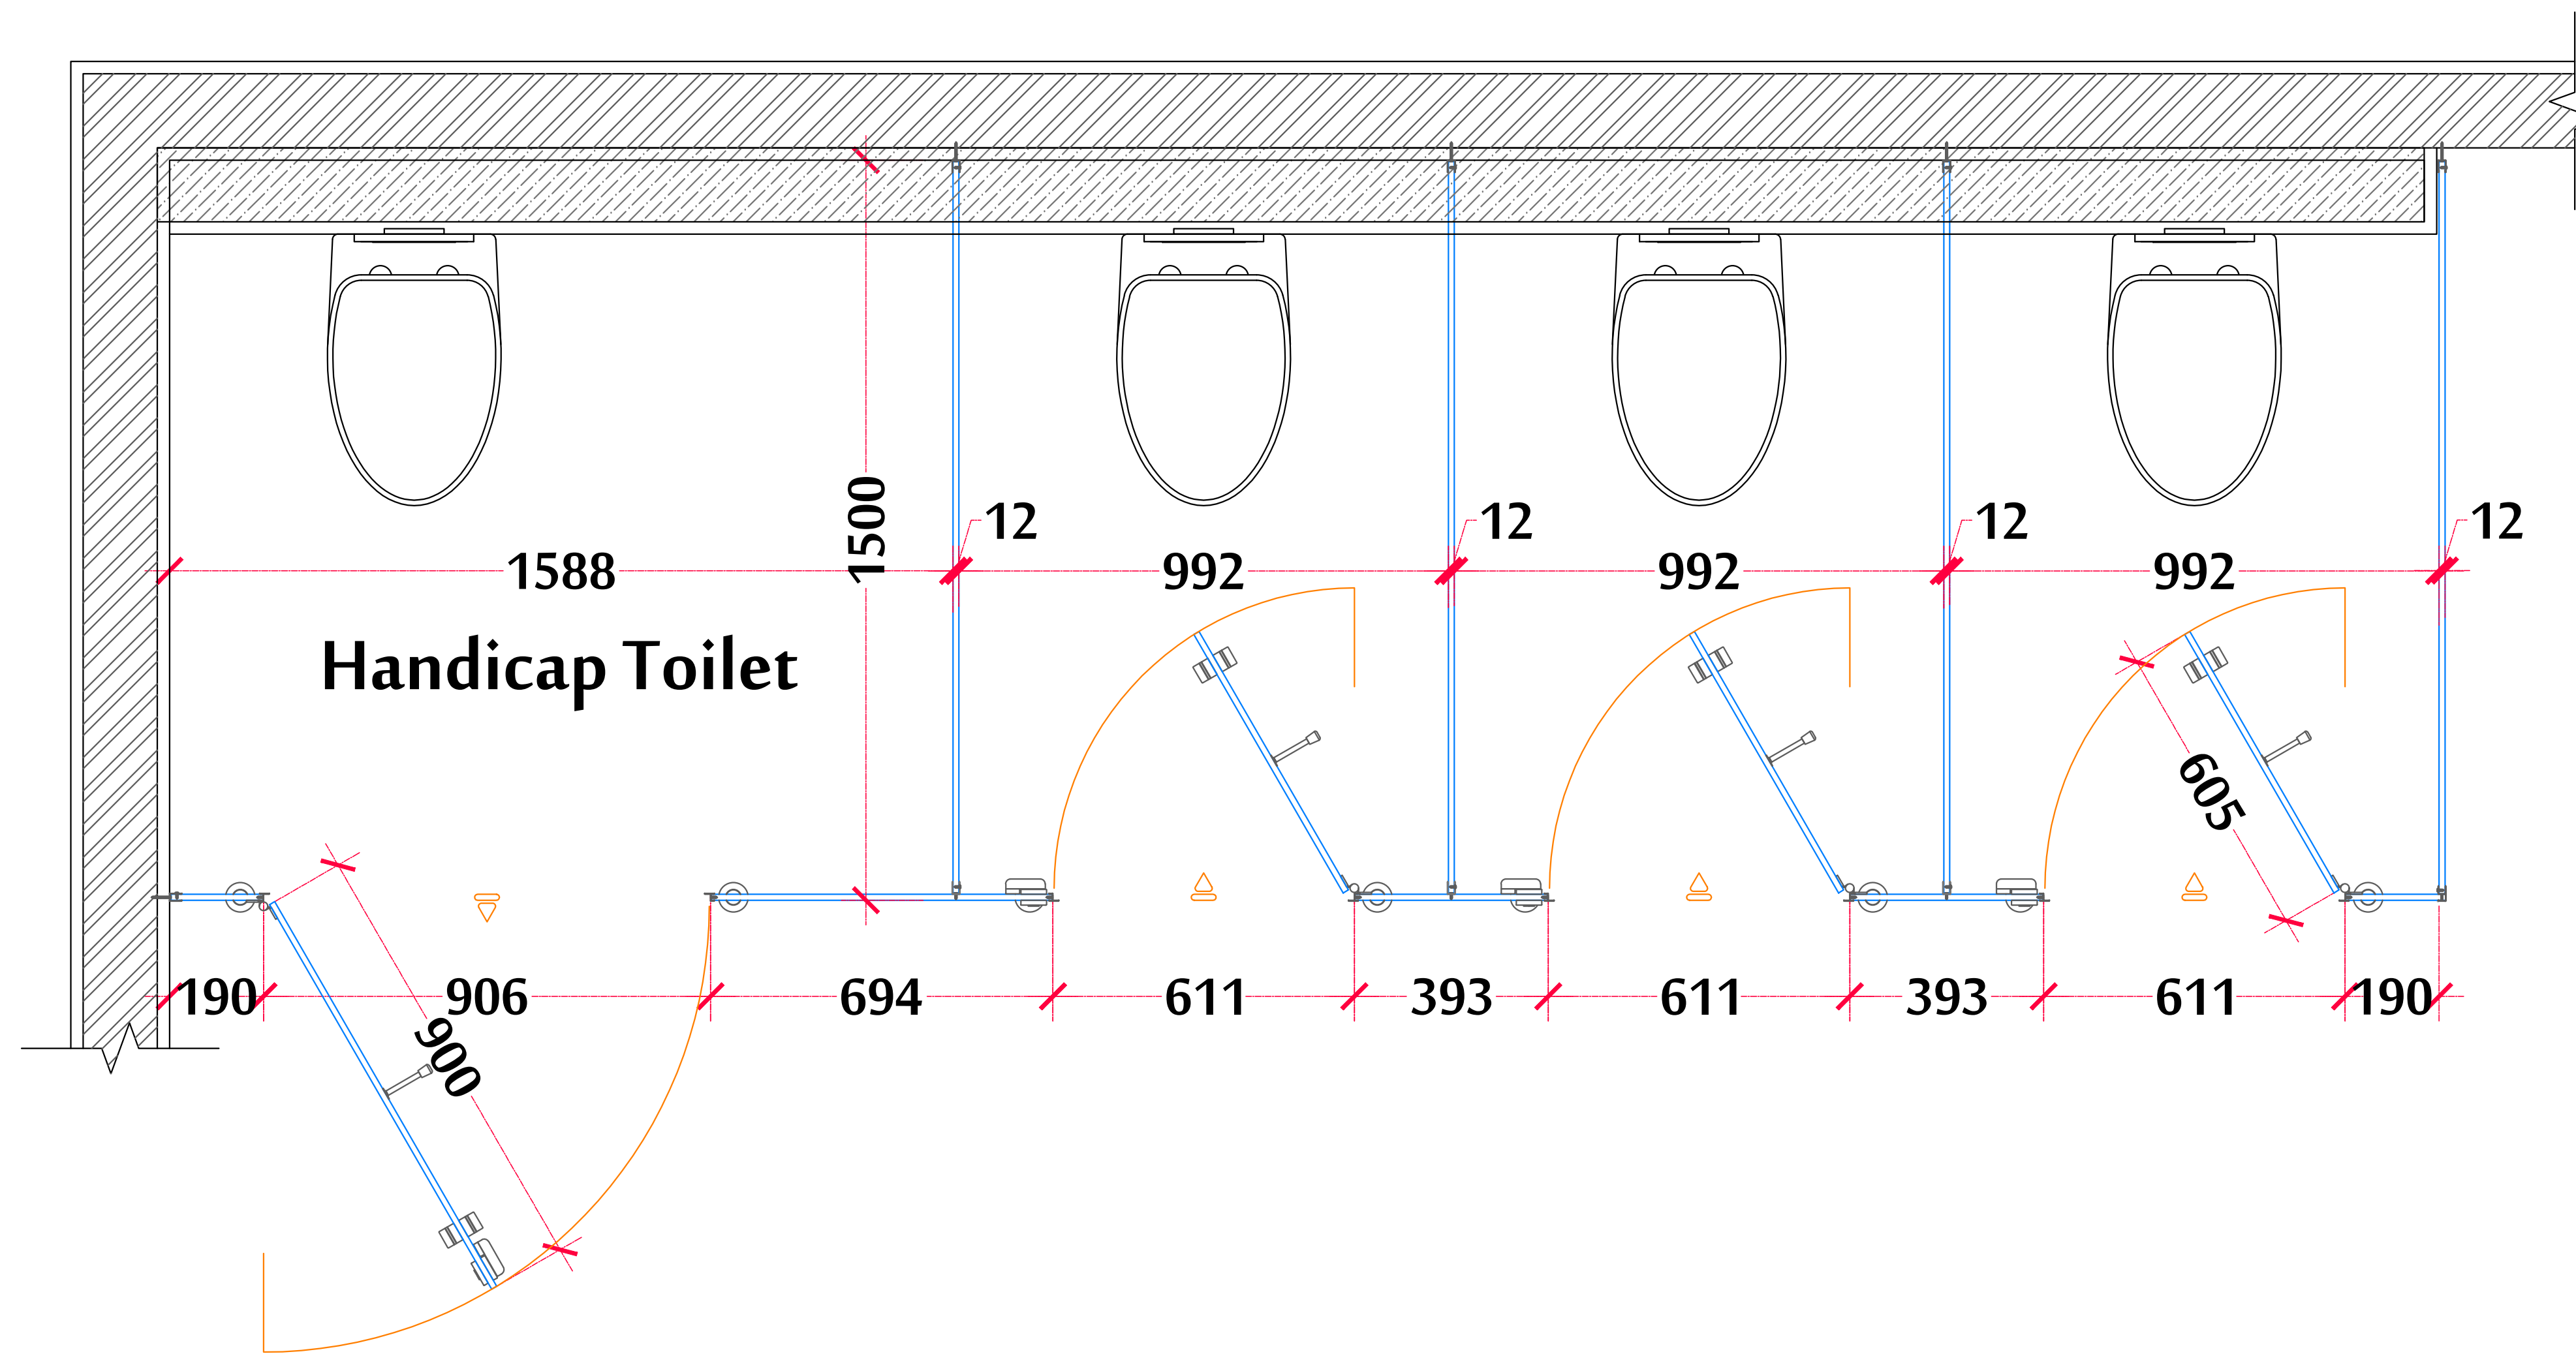

Layout
1:10

DATE	REV.	DESCRIPTION	DRN BY	CHK BY	APP BY
REVISIONS					

CLIENT :

ARCHITECT / PMC :



PROJECT TITLE :

DRAWING TITLE :



DRAWING NUMBER

DRN BY:	Vipul.K	DATE:	
CHK BY:	Nitin.S	SCALE:	1:1
APP BY:	Nitin.S	PLOT SIZE:	A0



0 10 100
Millimetres

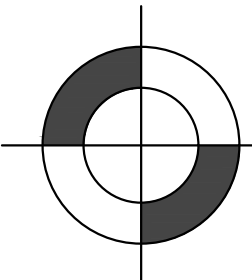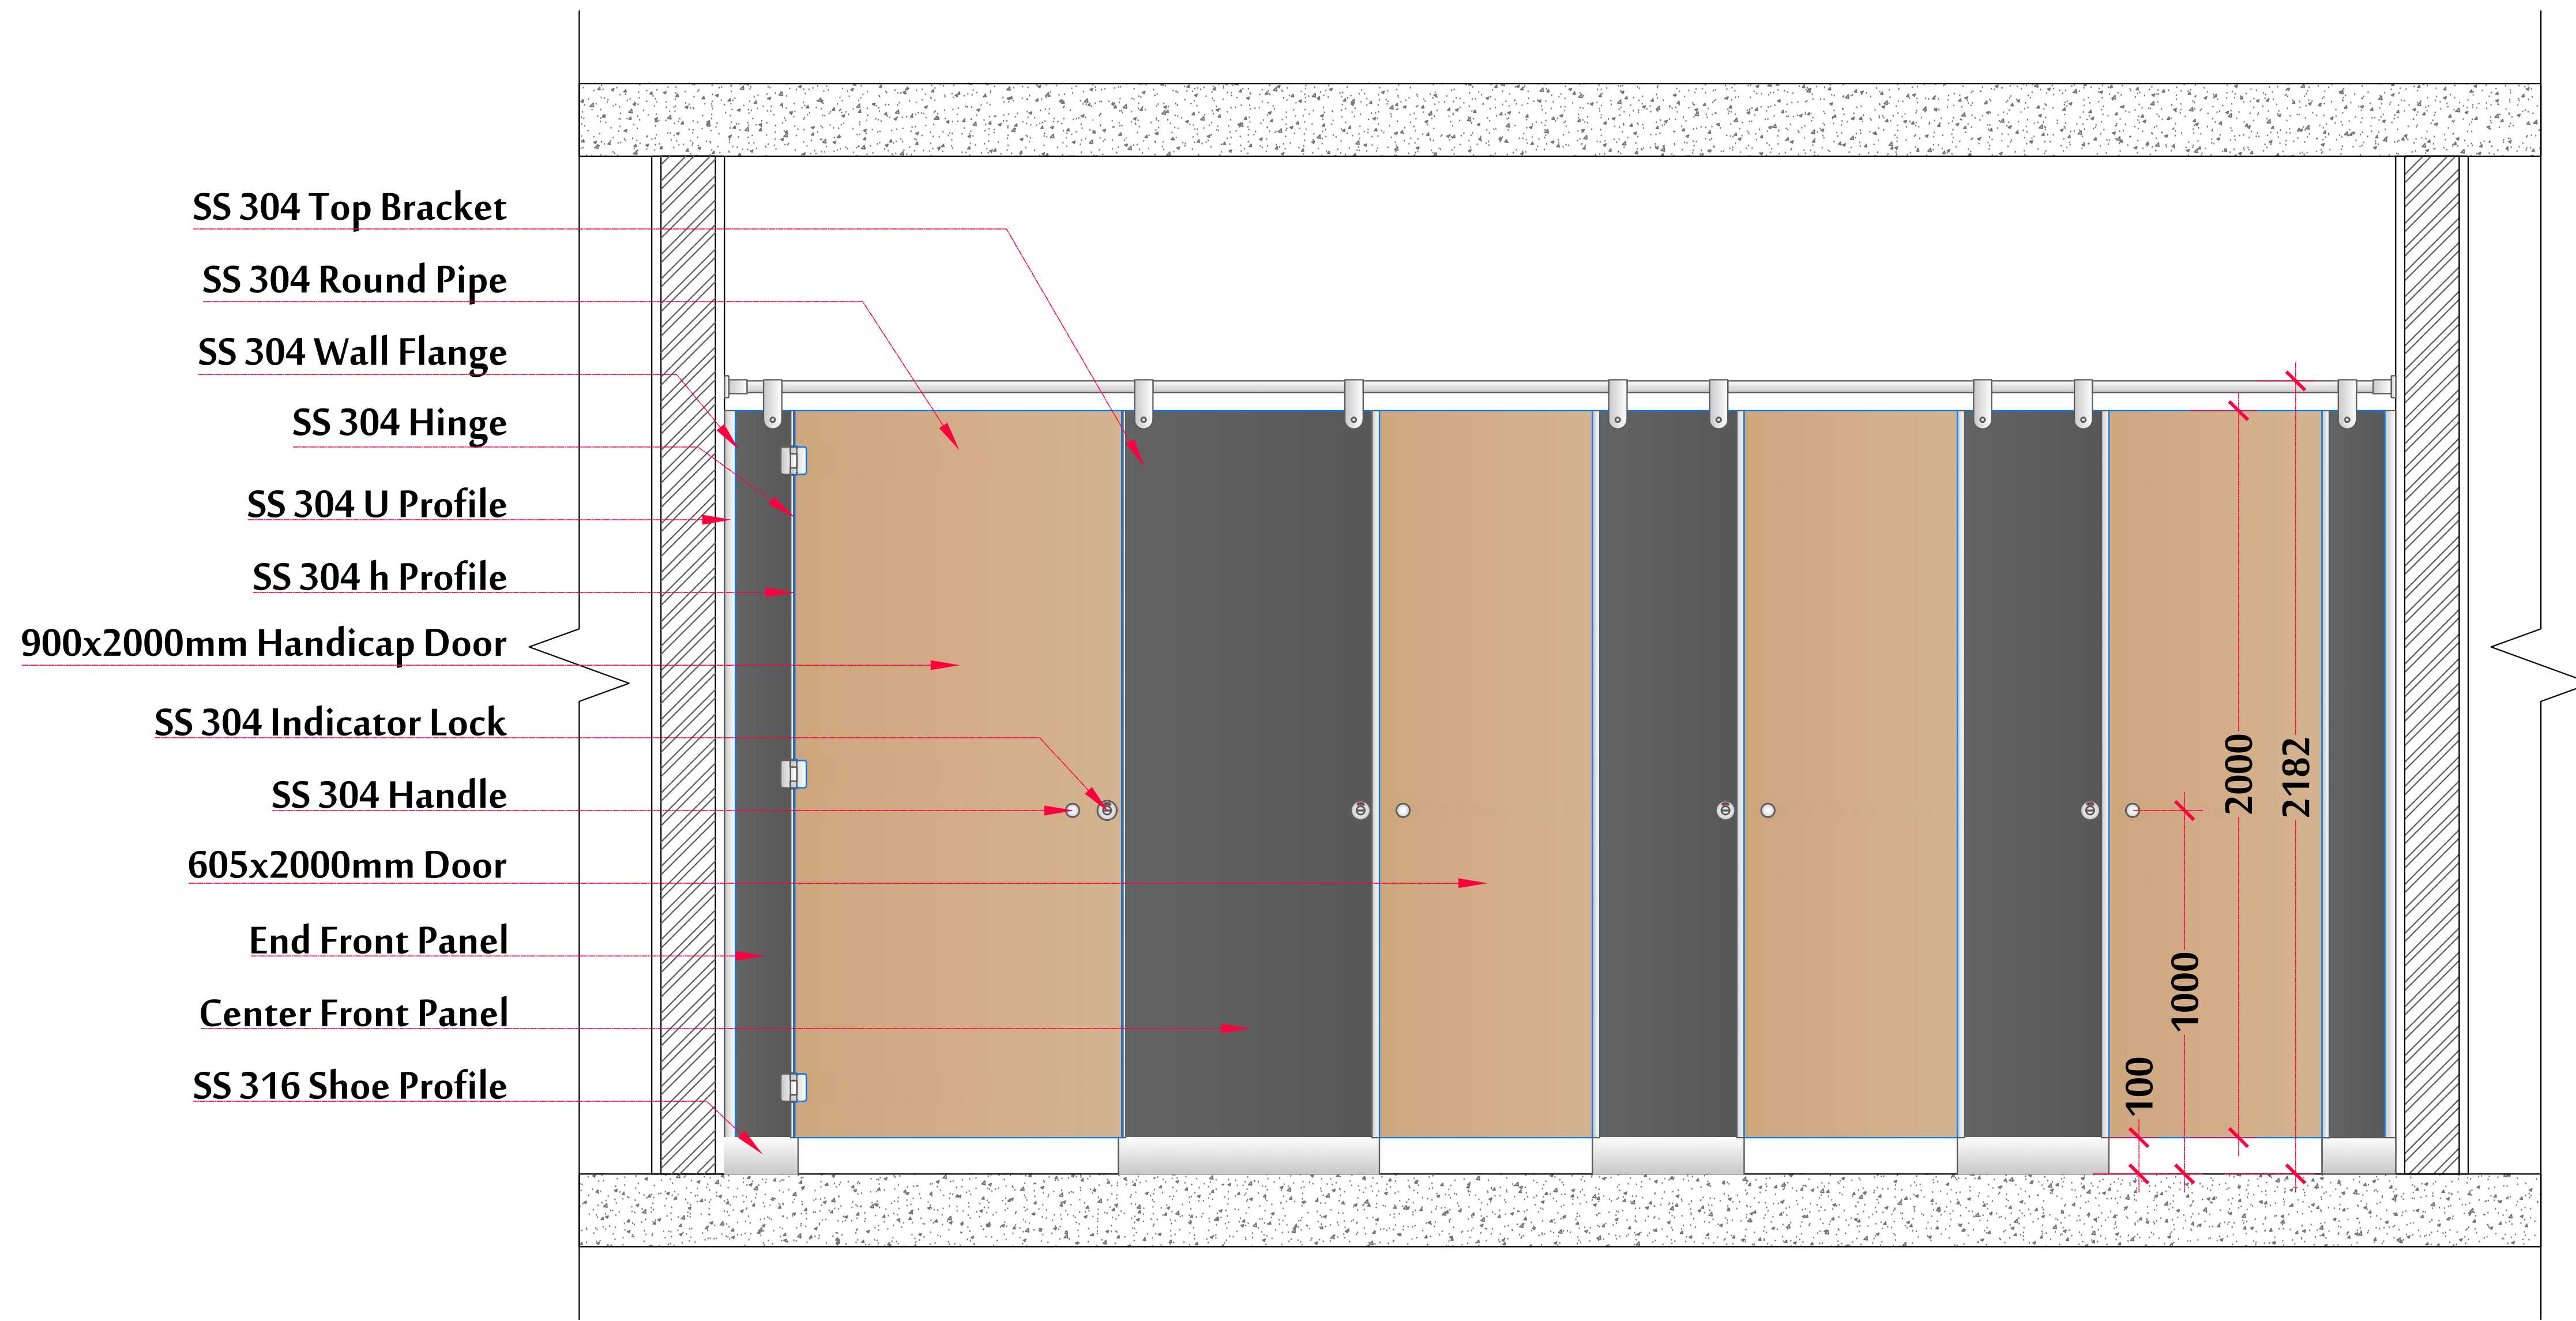

Front Elevation
1:12

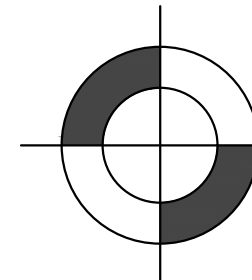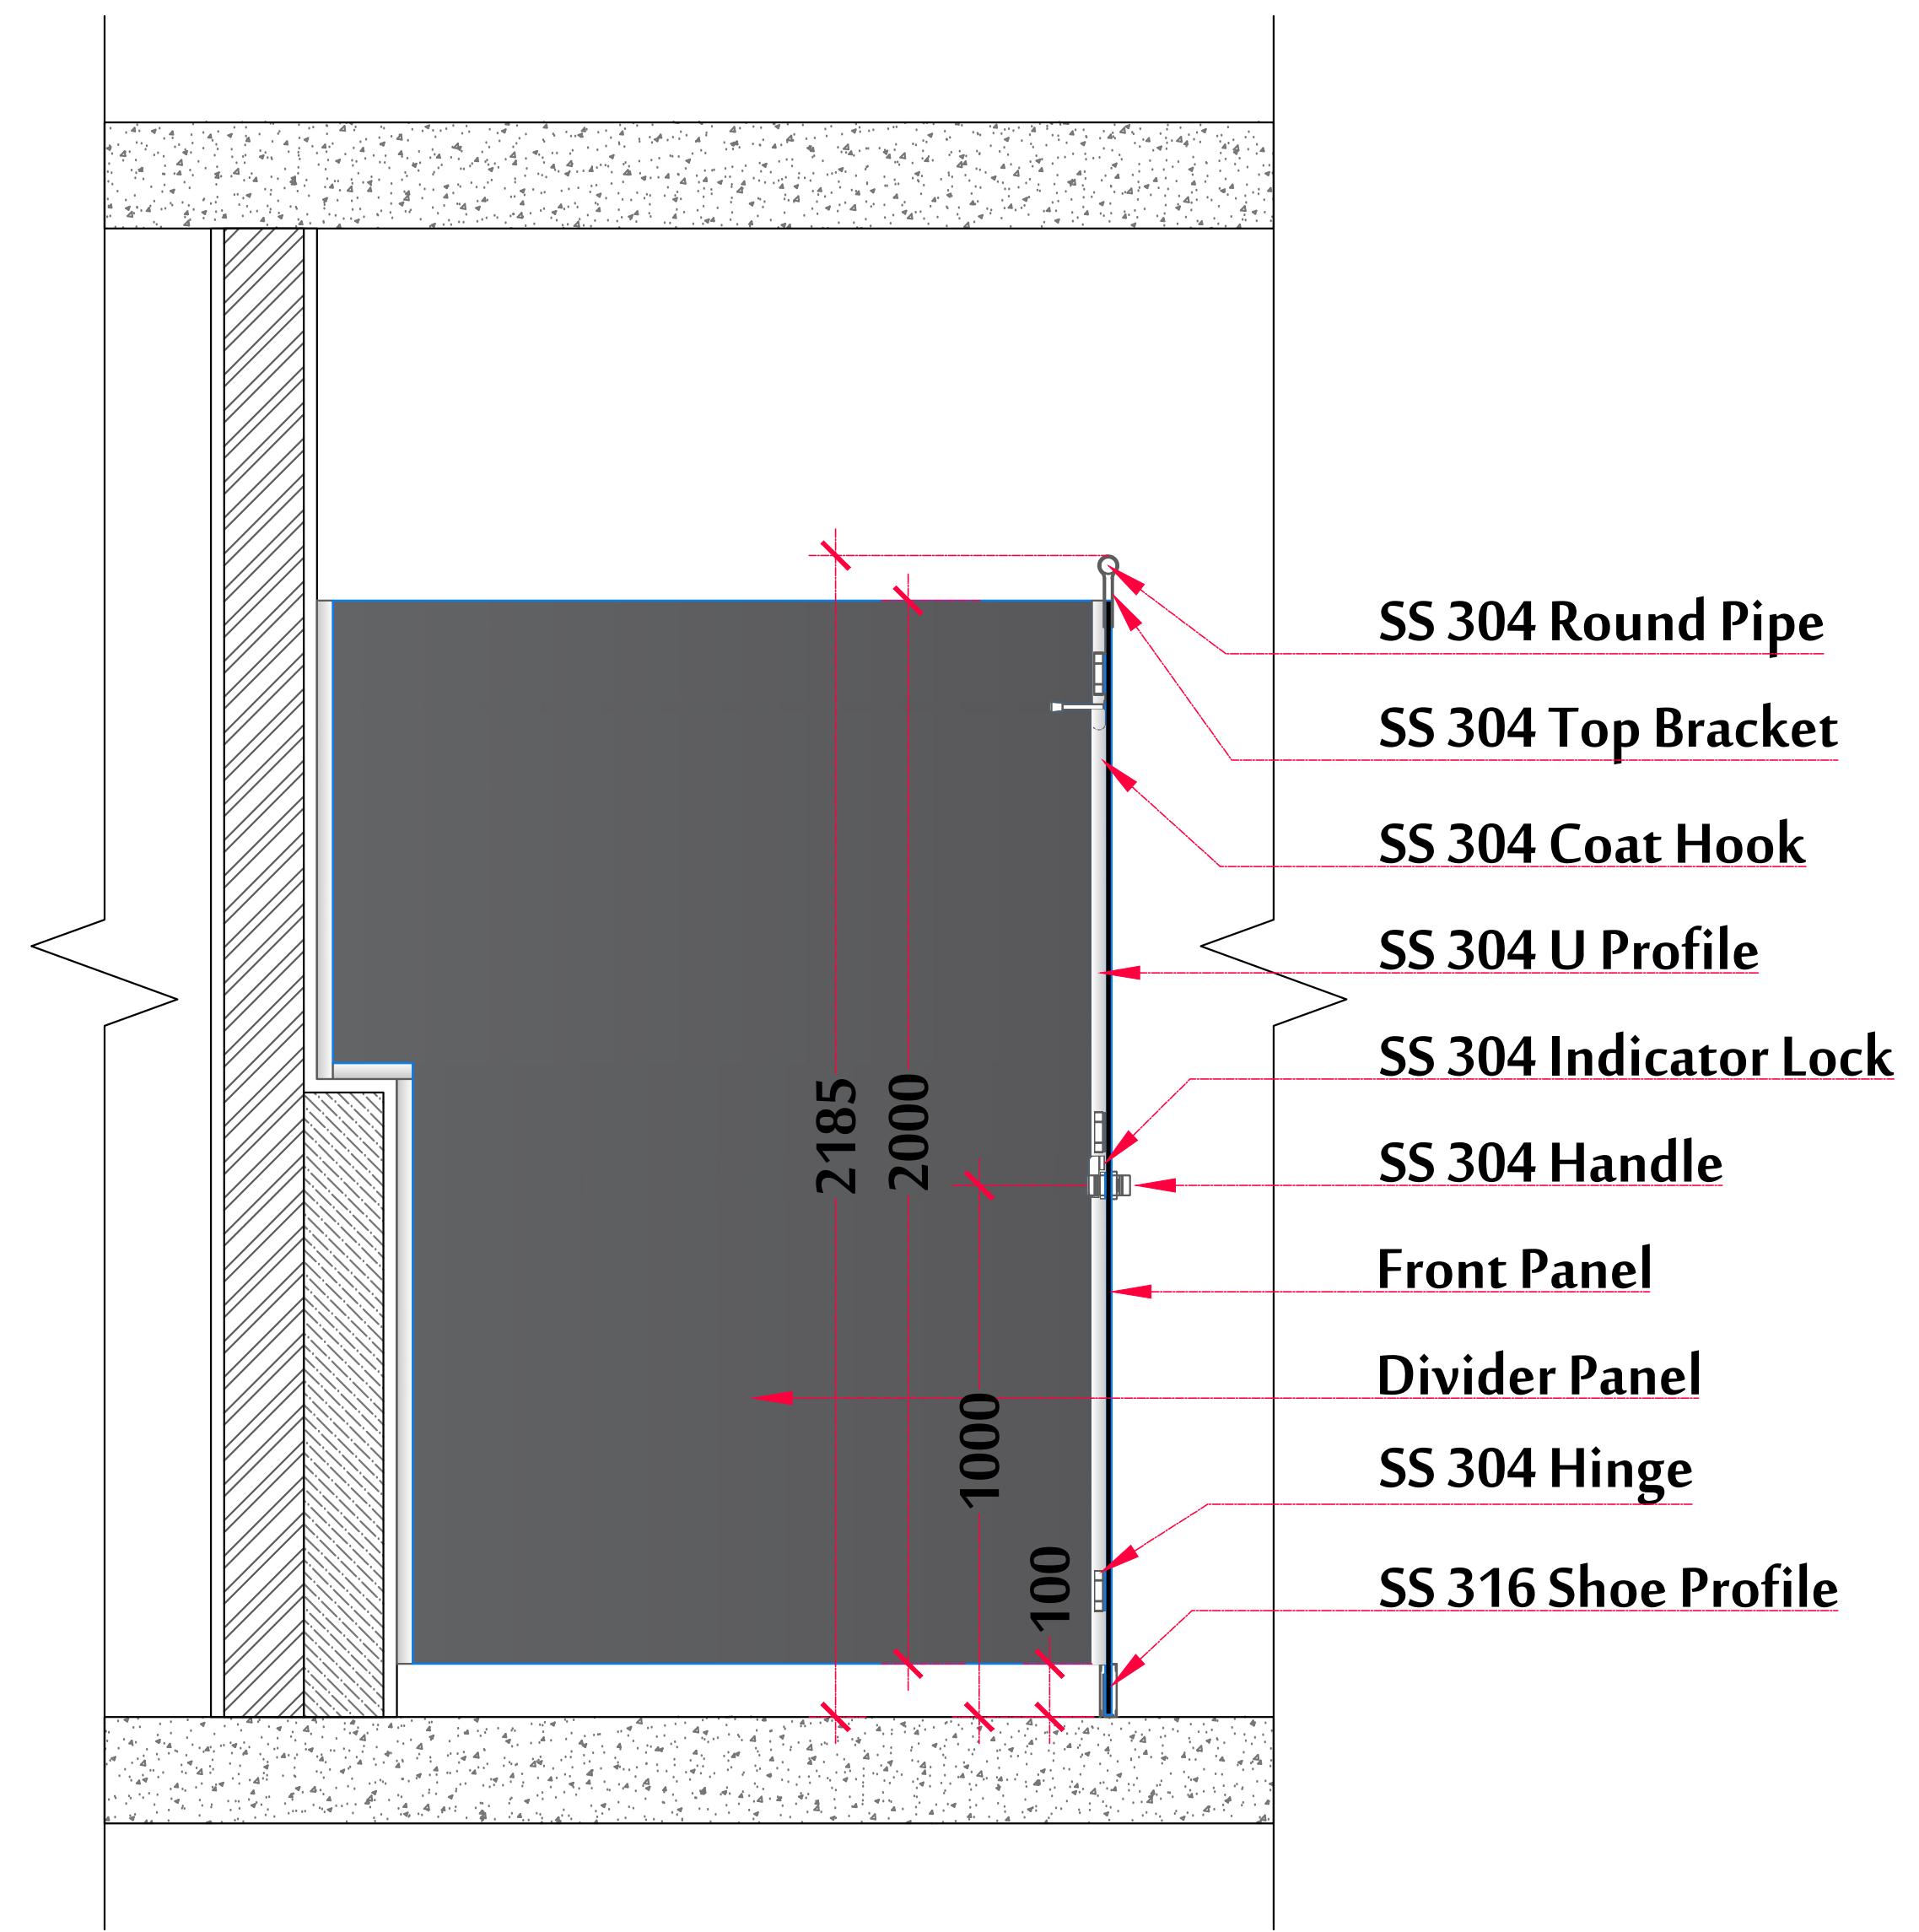

Side Elevation
1:12

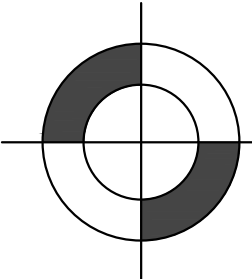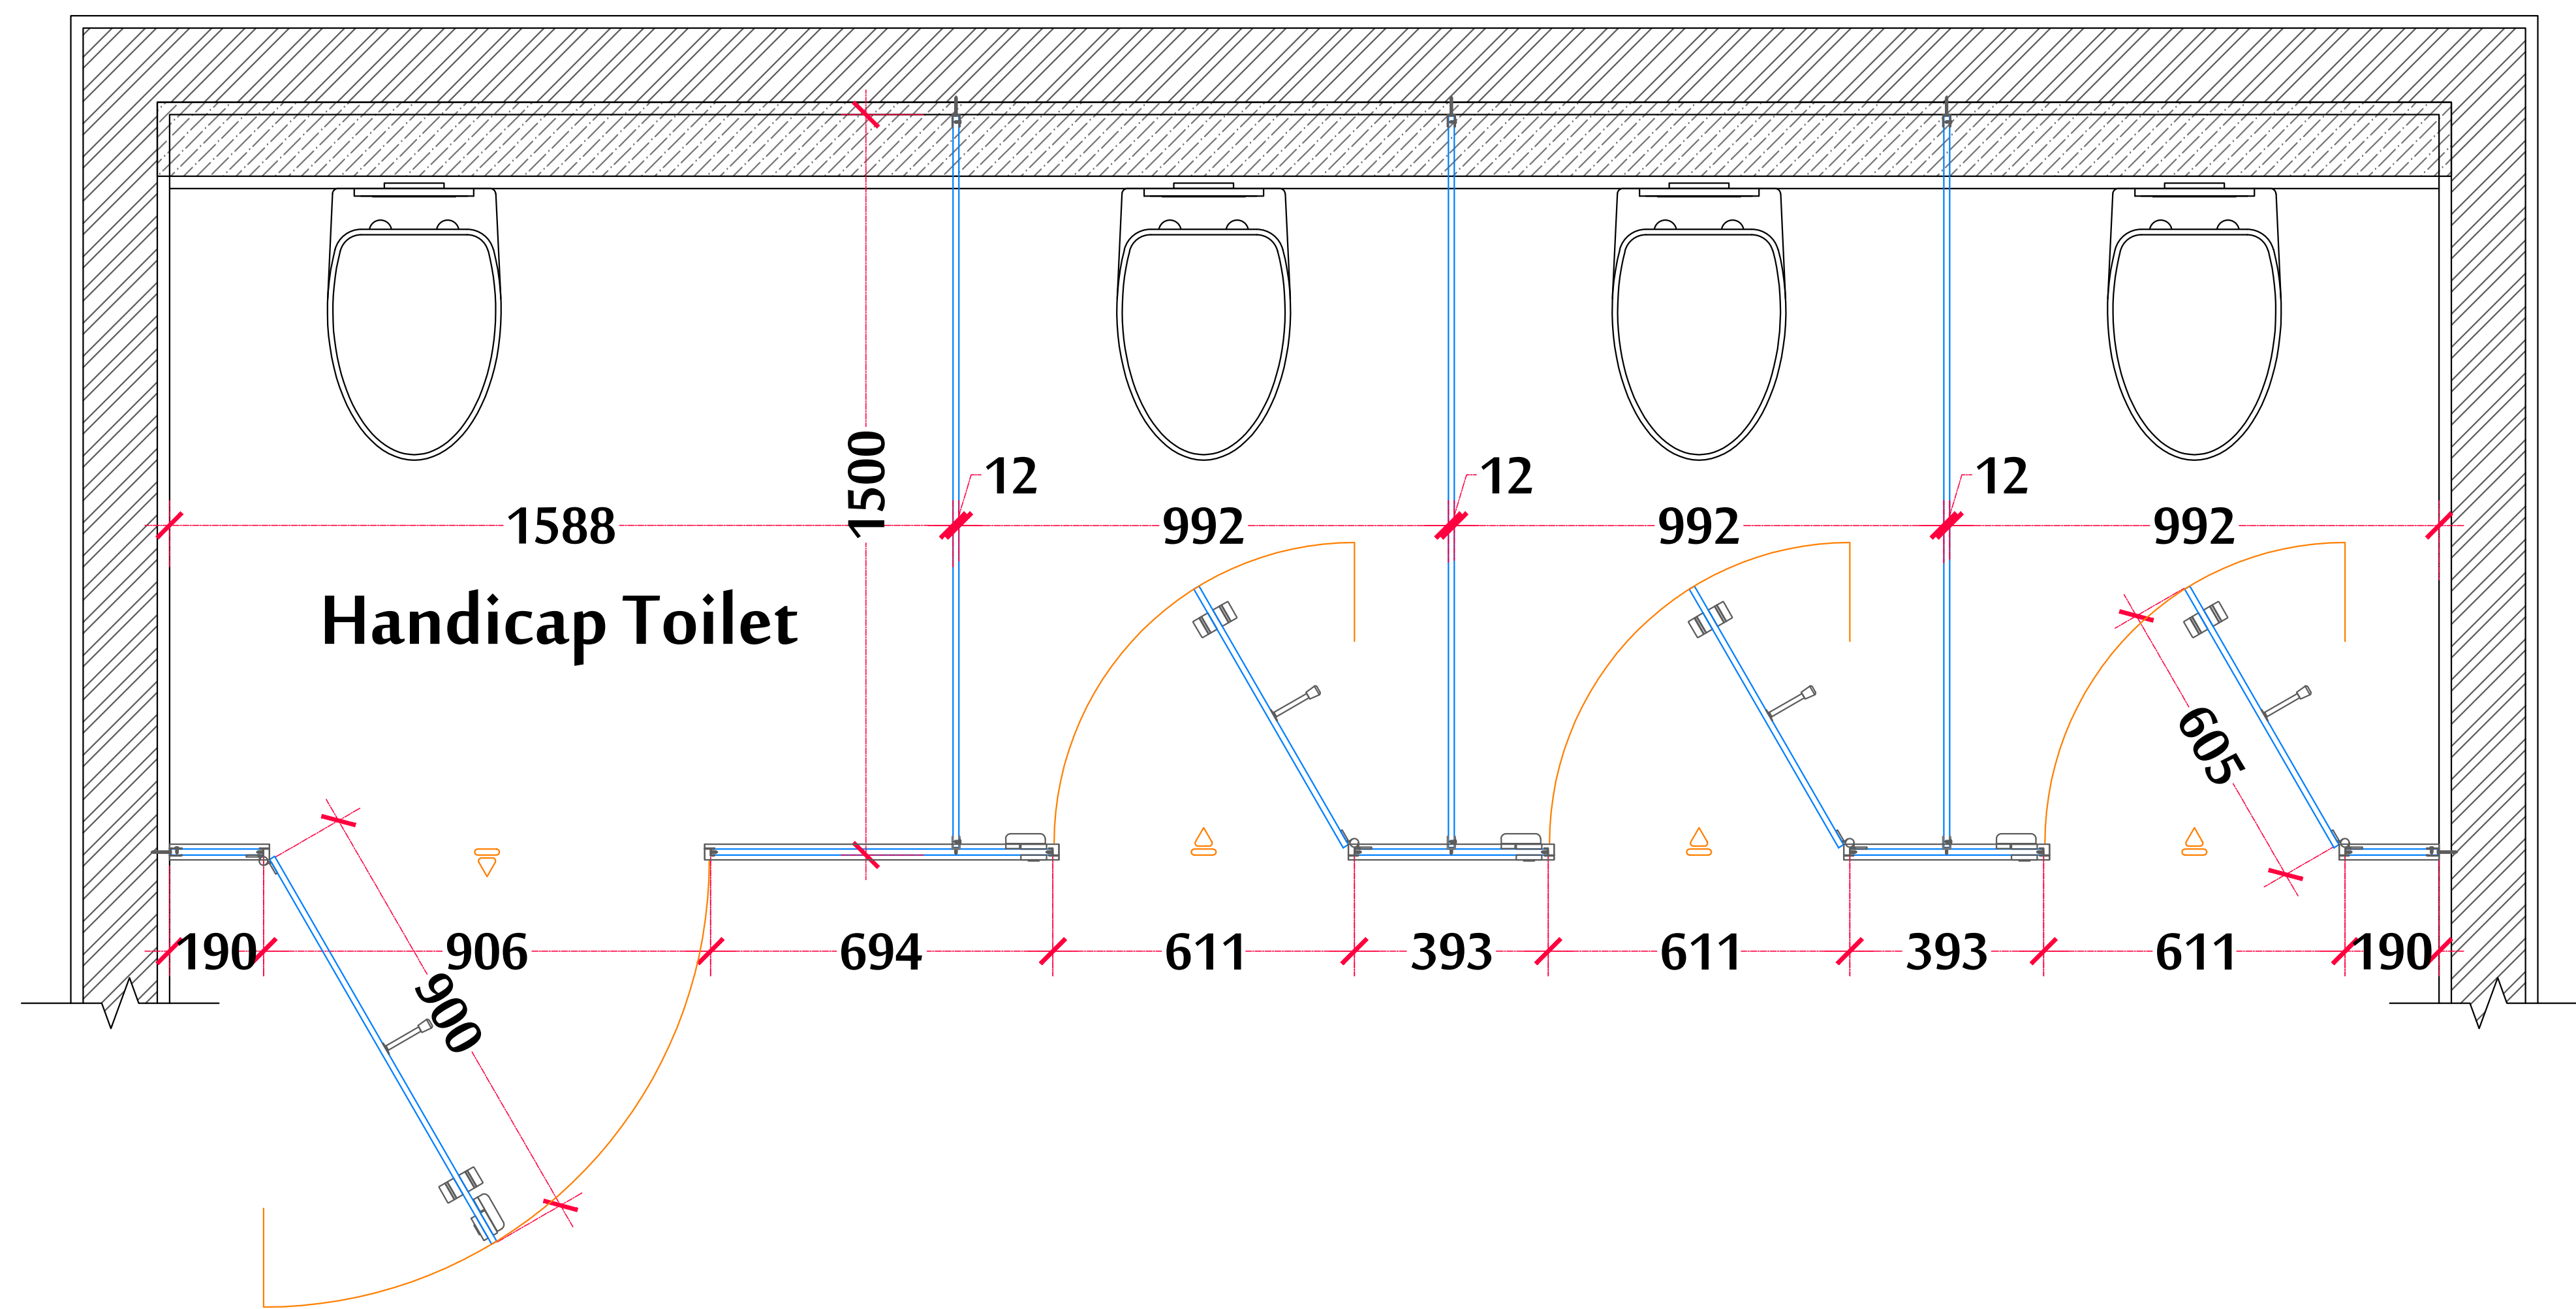

Layout
1:10

DATE	REV.	DESCRIPTION	DEN BY	CHK BY	APP BY
REVISIONS					

CLIENT :

ARCHITECT / PMC :

PROJECT TITLE :

DRAWING TITLE :

DRAWING NUMBER			REVISION		
DRN BY:	Vipul.K	DATE:			
CHK BY:	Nitin.S	SCALE:	1:1		
APP BY:	Nitin.S	PLOT SIZE:	A0		