



0 10 100
Millimetres

- SS 304 L Profile
- SS 304 Top Rail
- SS 304 Hinge
- SS 304 U Profile
- SS 304 h Profile
- 900x1955mm Handicap Door
- SS 304 Indicator Lock
- SS 304 Handle
- 605x1955mm Door
- End Front Panel
- Center Front Panel
- SS 316 Shoe Profile

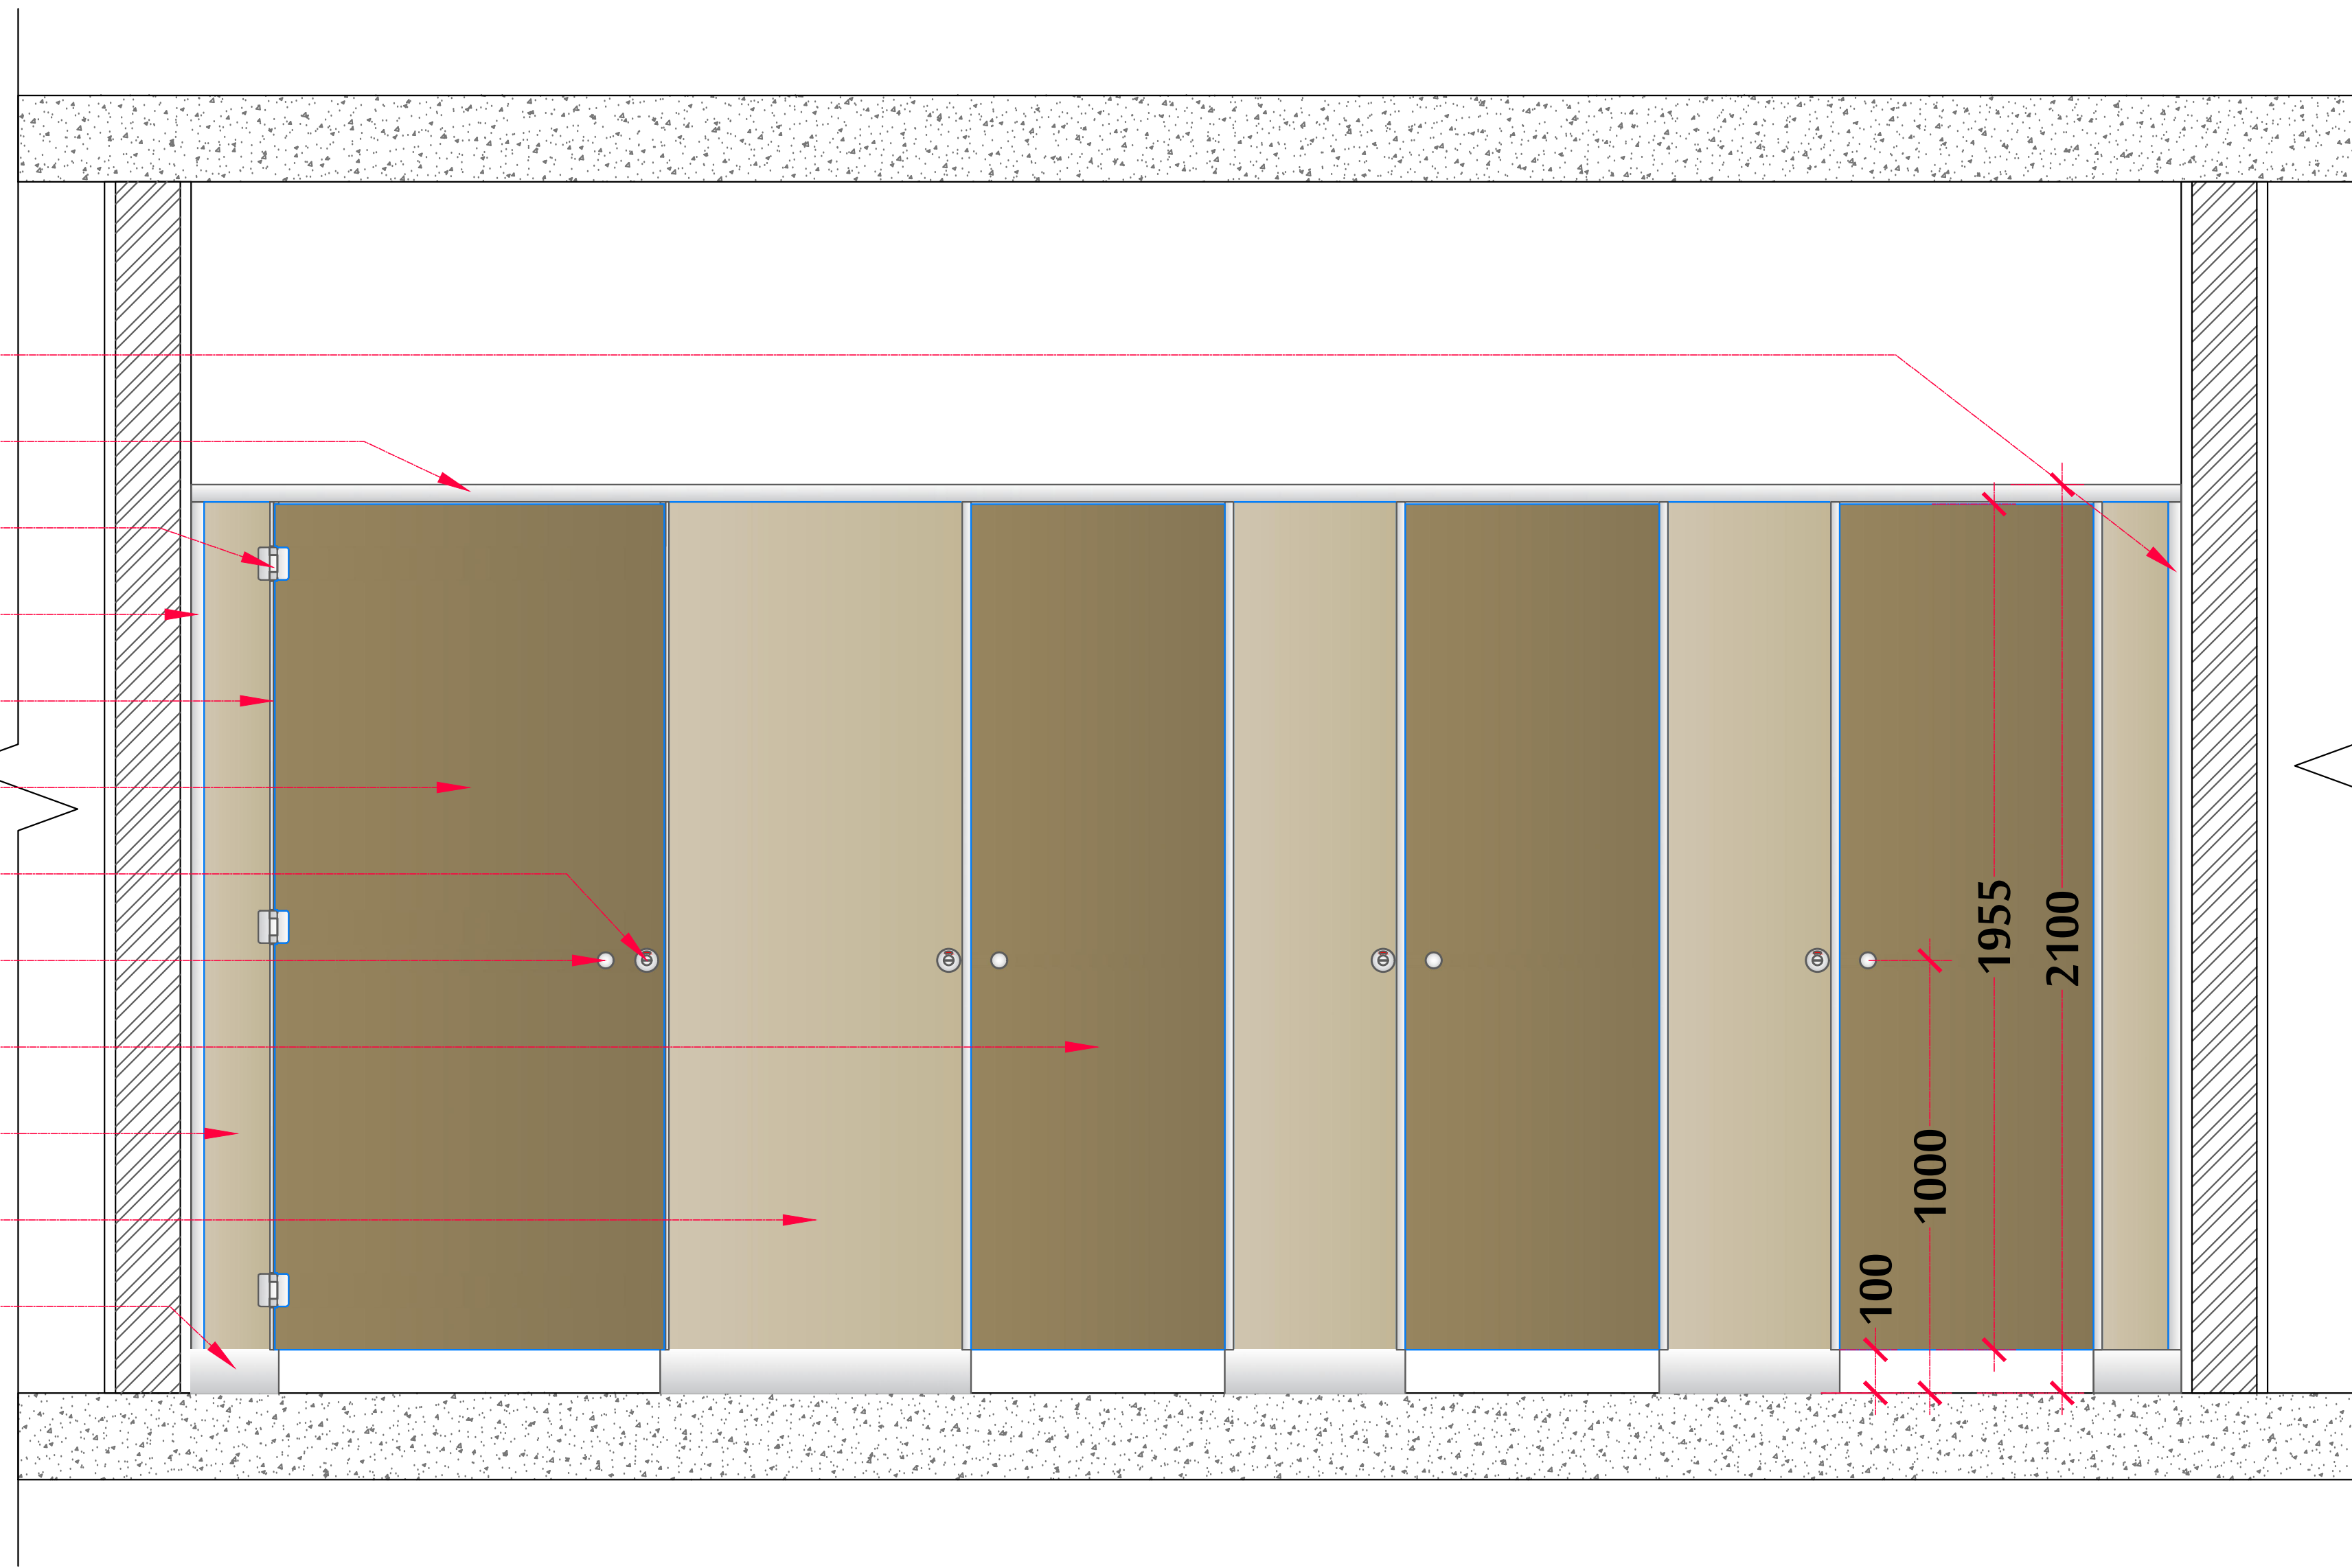

Front Elevation
1:12

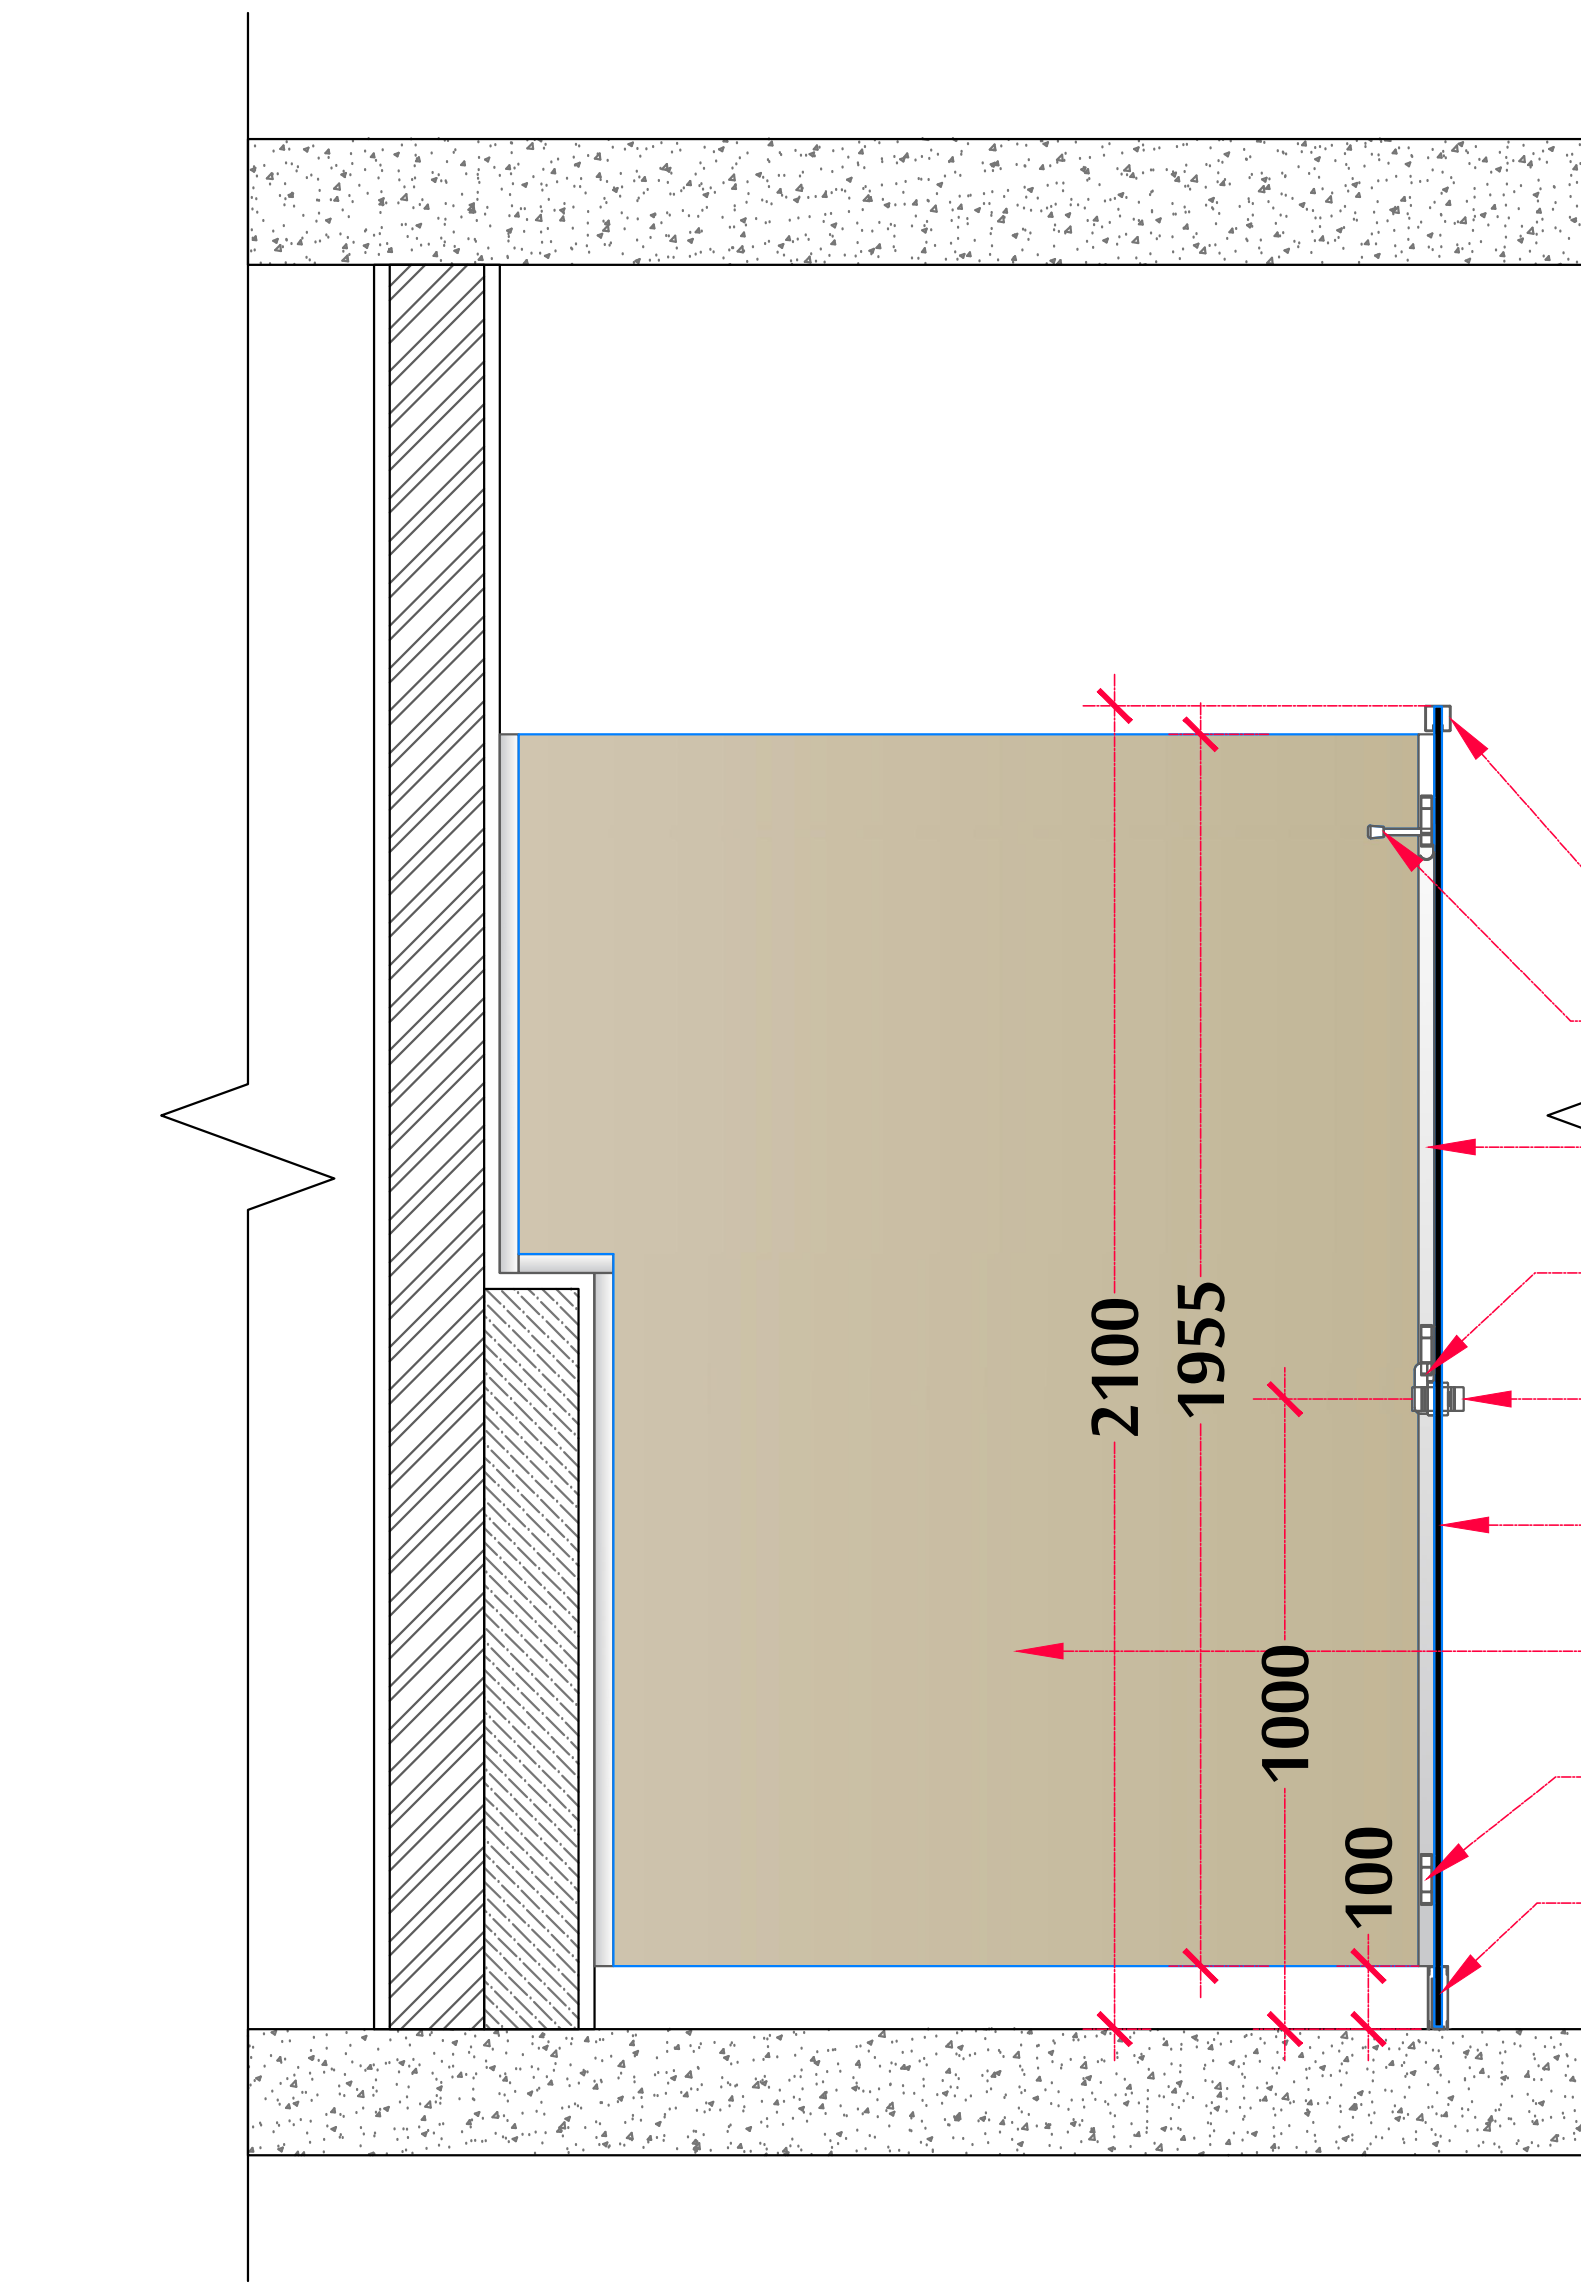

Side Elevation
1:12

- SS 304 Top Rail
- SS 304 Coat Hook
- SS 304 U Profile
- SS 304 Indicator Lock
- SS 304 Handle
- Front Panel
- Divider Panel
- SS 304 Hinge
- SS 316 Shoe Profile

DATE	REV.	DESCRIPTION	DEN BY	CHK BY	APP BY

DATE	REV.	DESCRIPTION	DEN BY	CHK BY	APP BY

REVISIONS

CLIENT :

ARCHITECT / PMC :


PROJECT TITLE :

DRAWING TITLE :


DRAWING NUMBER

REVISION

DRN BY :	Vipul.K	DATE :	
CHK BY :	Nitin.S	SCALE :	1:1
APP BY :	Nitin.S	PLOT SIZE :	A0

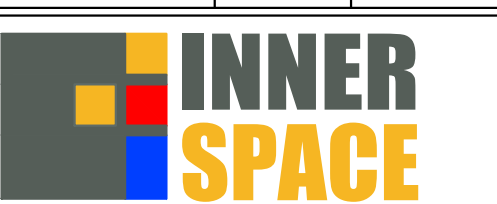

707, 7th Floor, 765 Fly Edge, Kora Kendra Flyover Junction,
S.V. Road, Borivali W, Mumbai-400 192.
Tel:-2805 2157/58/59.
Email:-info@tline.in, innersp@gmail.com, Web:-www.tline.in.

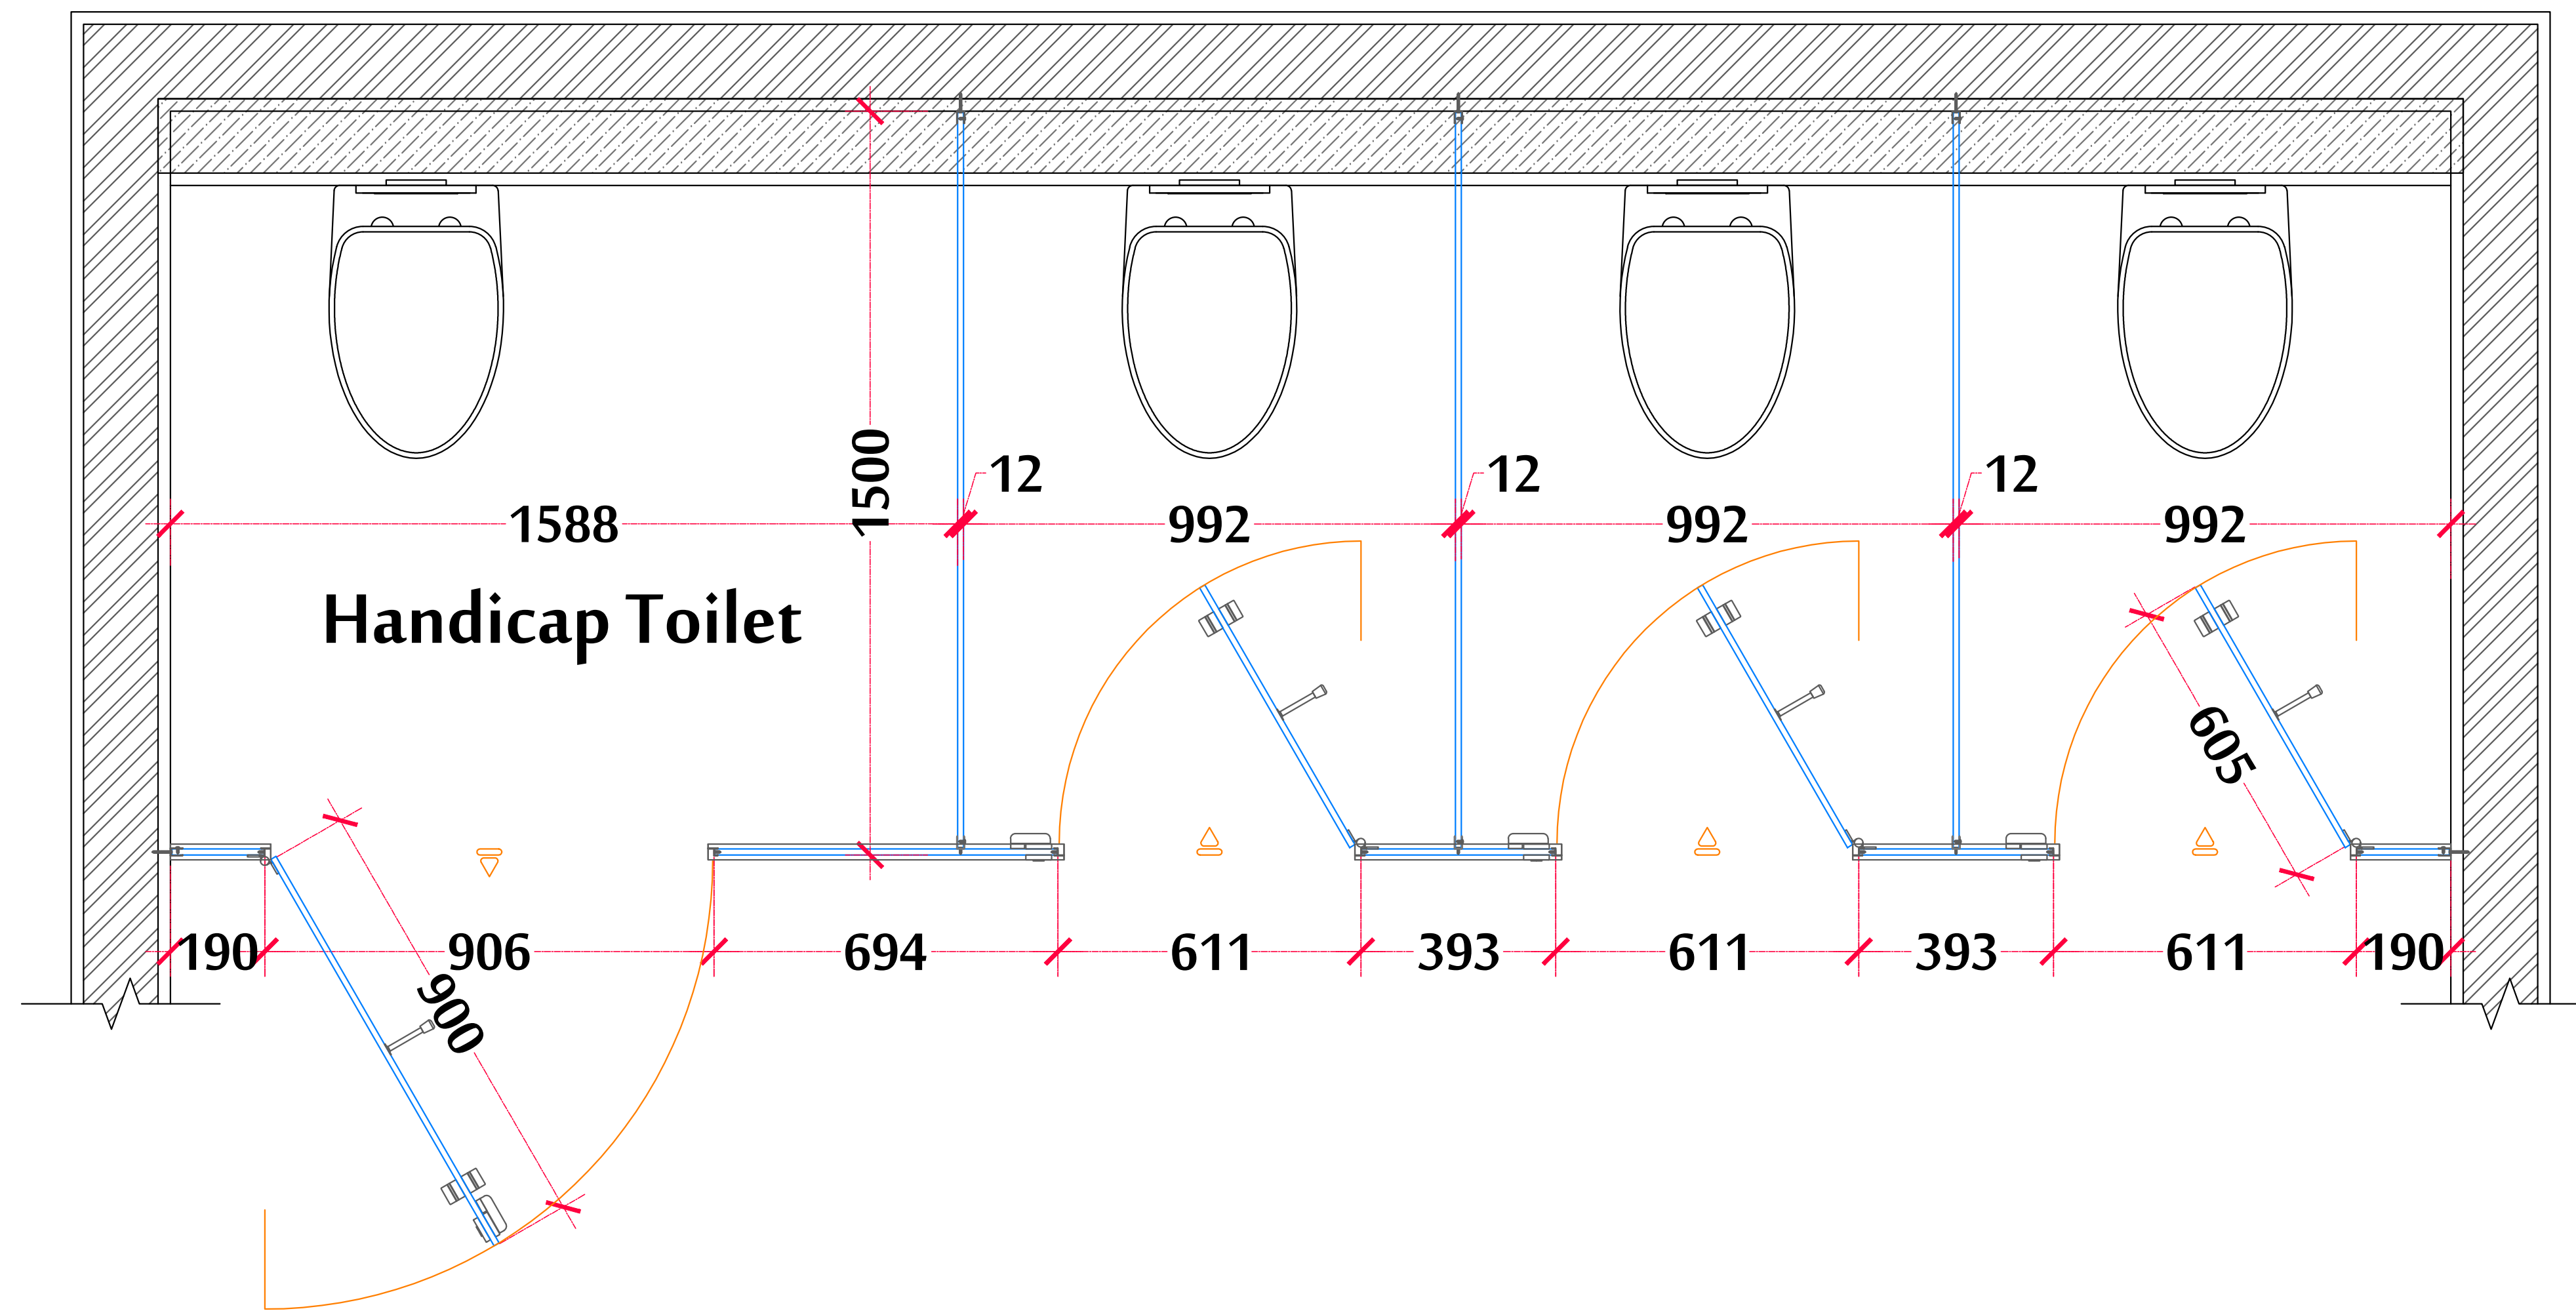

Layout
1:10